


Town of Dayton T10N-R1W

Sections 15, 16, 21, 22


Richland County, WI

Plot Scale : 1 Inch = 400 Feet
 Last Change Date: June, 2 2003
 Plot Date: June 5, 2003

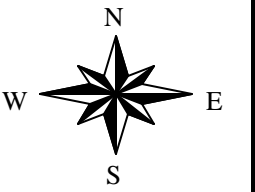

Section 9

Section 10

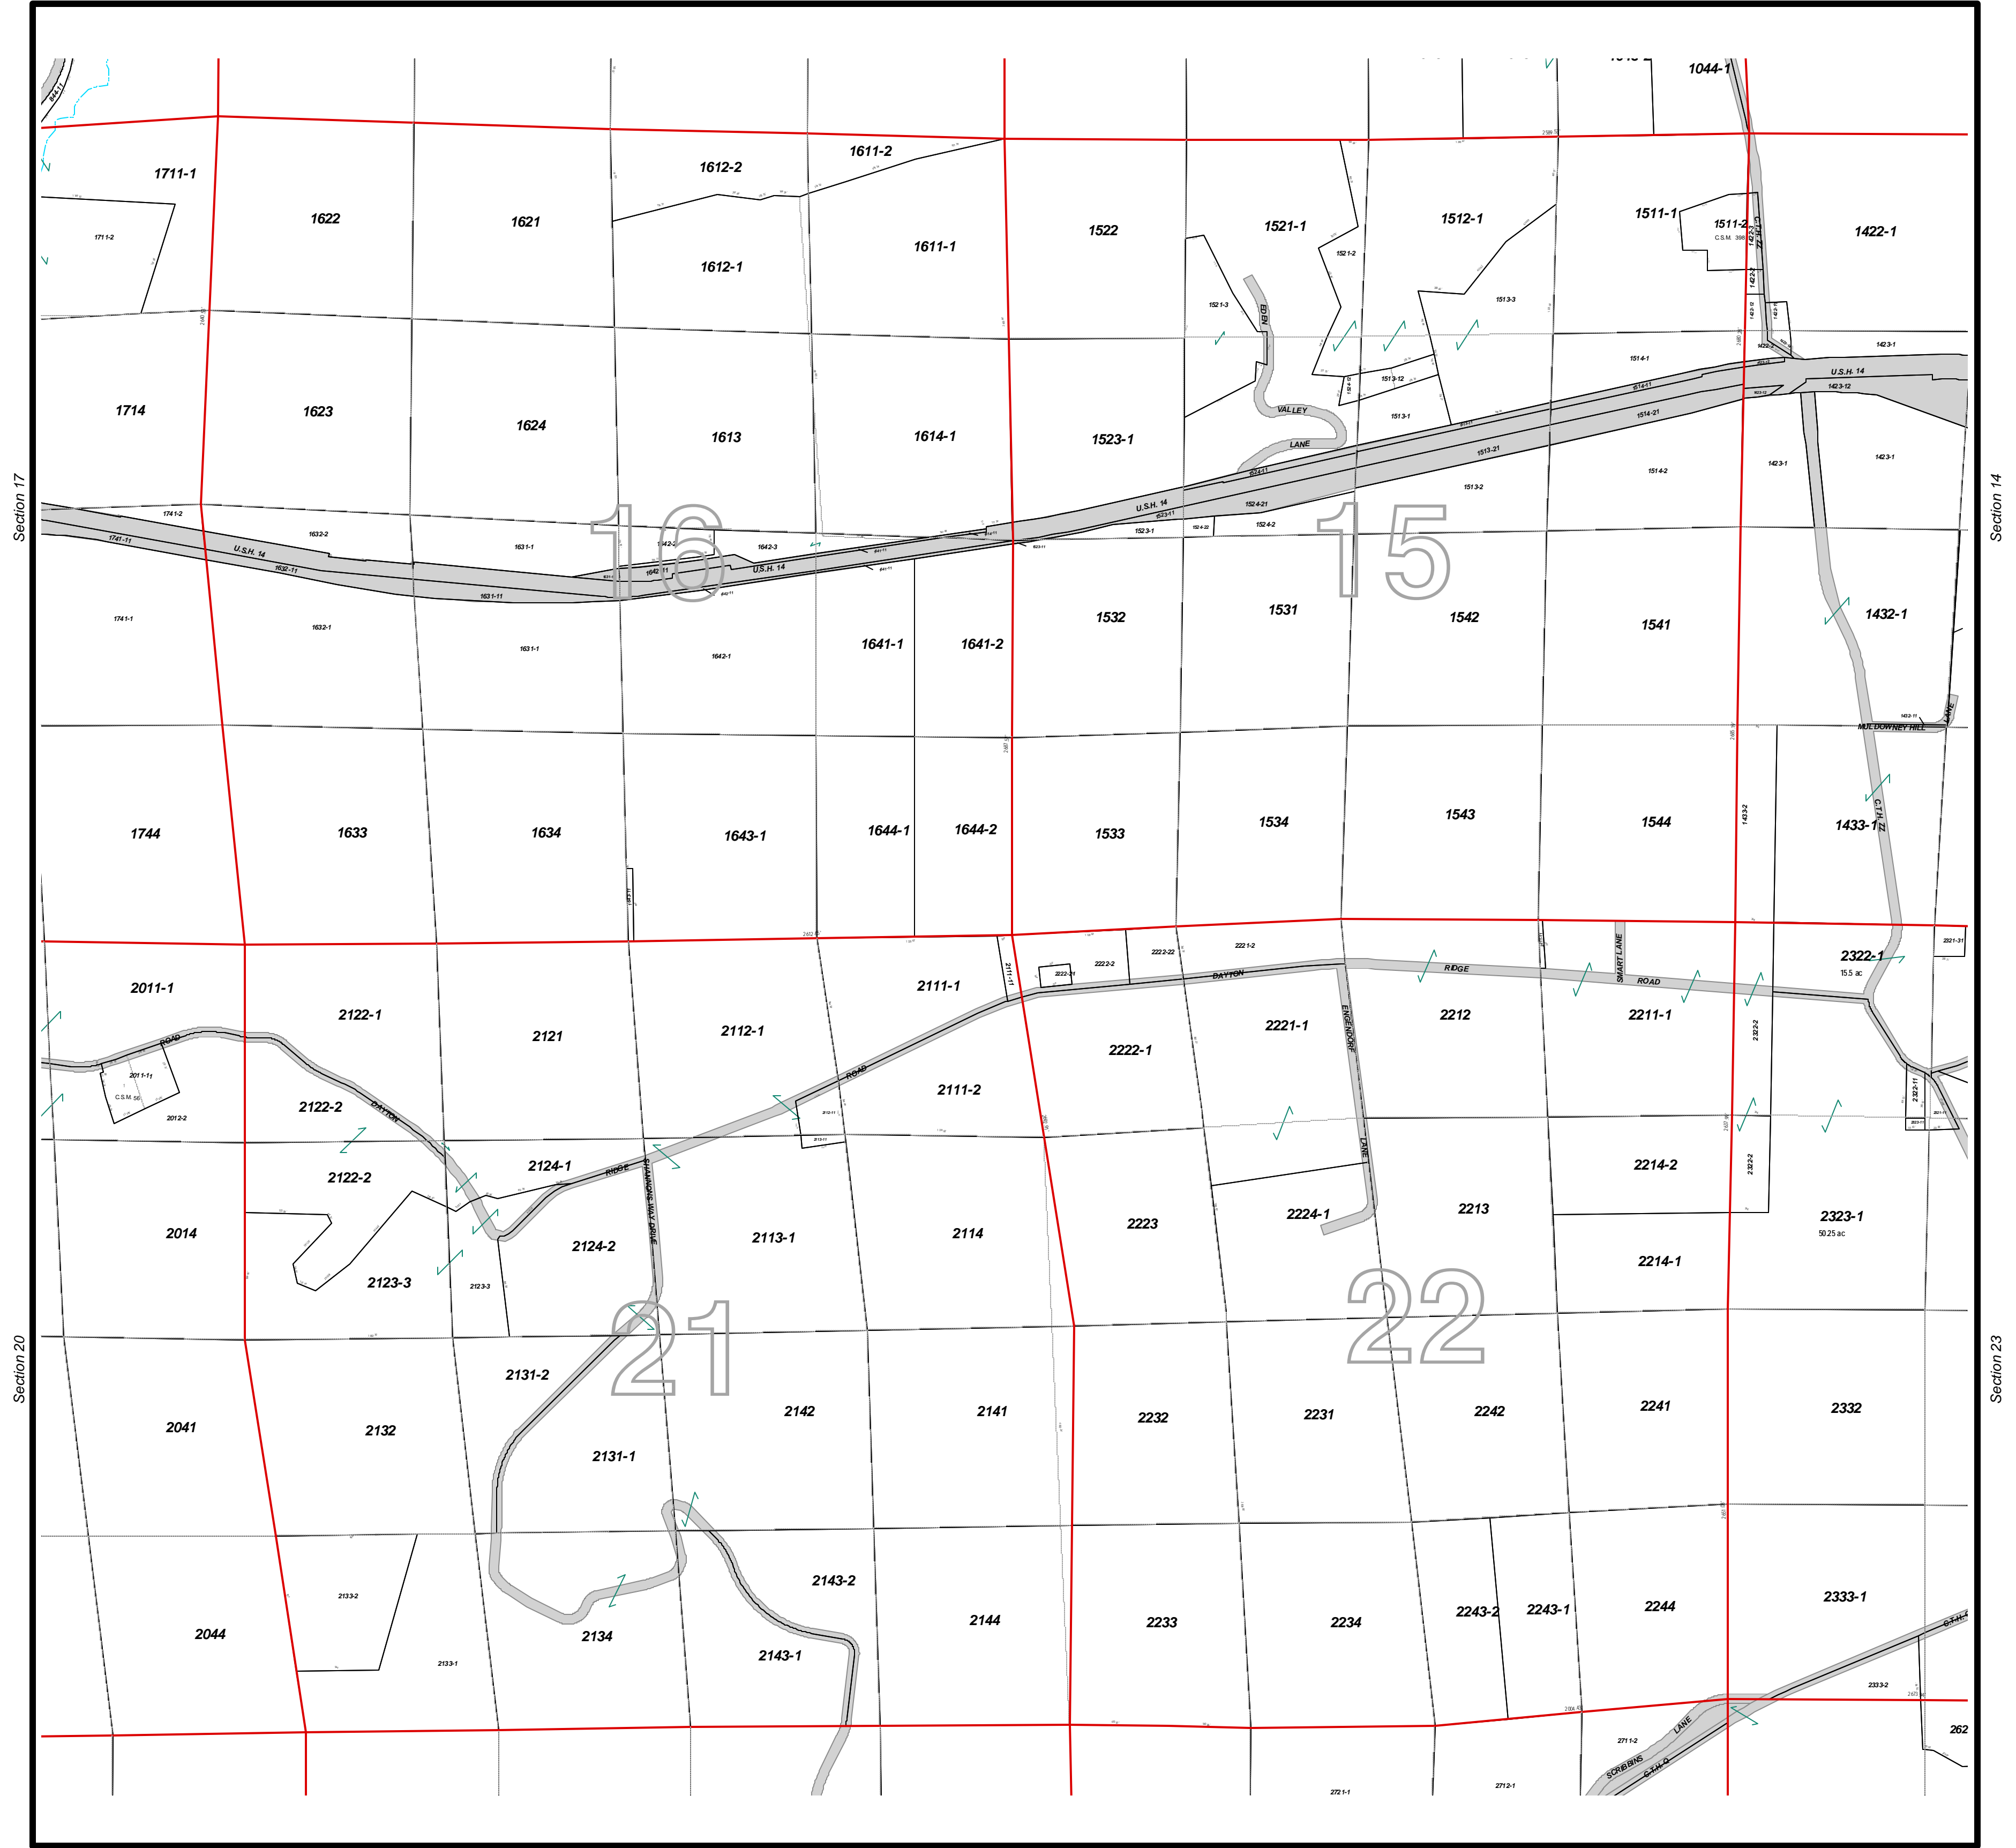

Section 17

Section 14

Section 20

Section 23

Section 28

Section 27

Map Legend			
	Section Lines		Historical Lines
	Road Right of Ways		Leadors Dimensions
	Water		Leadors Acres
	Parcels		Leadors Parcel IDs
	Land Hooks		Easements
	Road Names		Creek Names
	History Text		Government Lot Number
	Dimensions		Section Numbers
	Acresage		Book Number
	Parcel IDs		Lot Number
	Legal Reference Text		

2000 0 2000 Feet

1 Inch = 700 Feet

Disclaimer:
 Richland County map data is derived from various sources including GPS, surveys, recorded legal documents and aerial photography using best applicable methods. These maps are intended for use in compliance of Chapter 70 Wis. State Statutes for assessment purposes only and not intended as a replacement for survey.