



Town of Dayton T10N-R1W Sections 29, 30, 31, 32 Richland County, WI

Plot Scale : 1 Inch = 400 Feet
Last Change Date: June, 2 2003
Plot Date: June 5, 2003

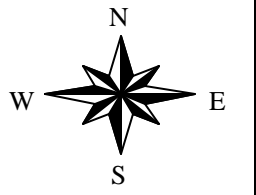

Section 19

Section 20

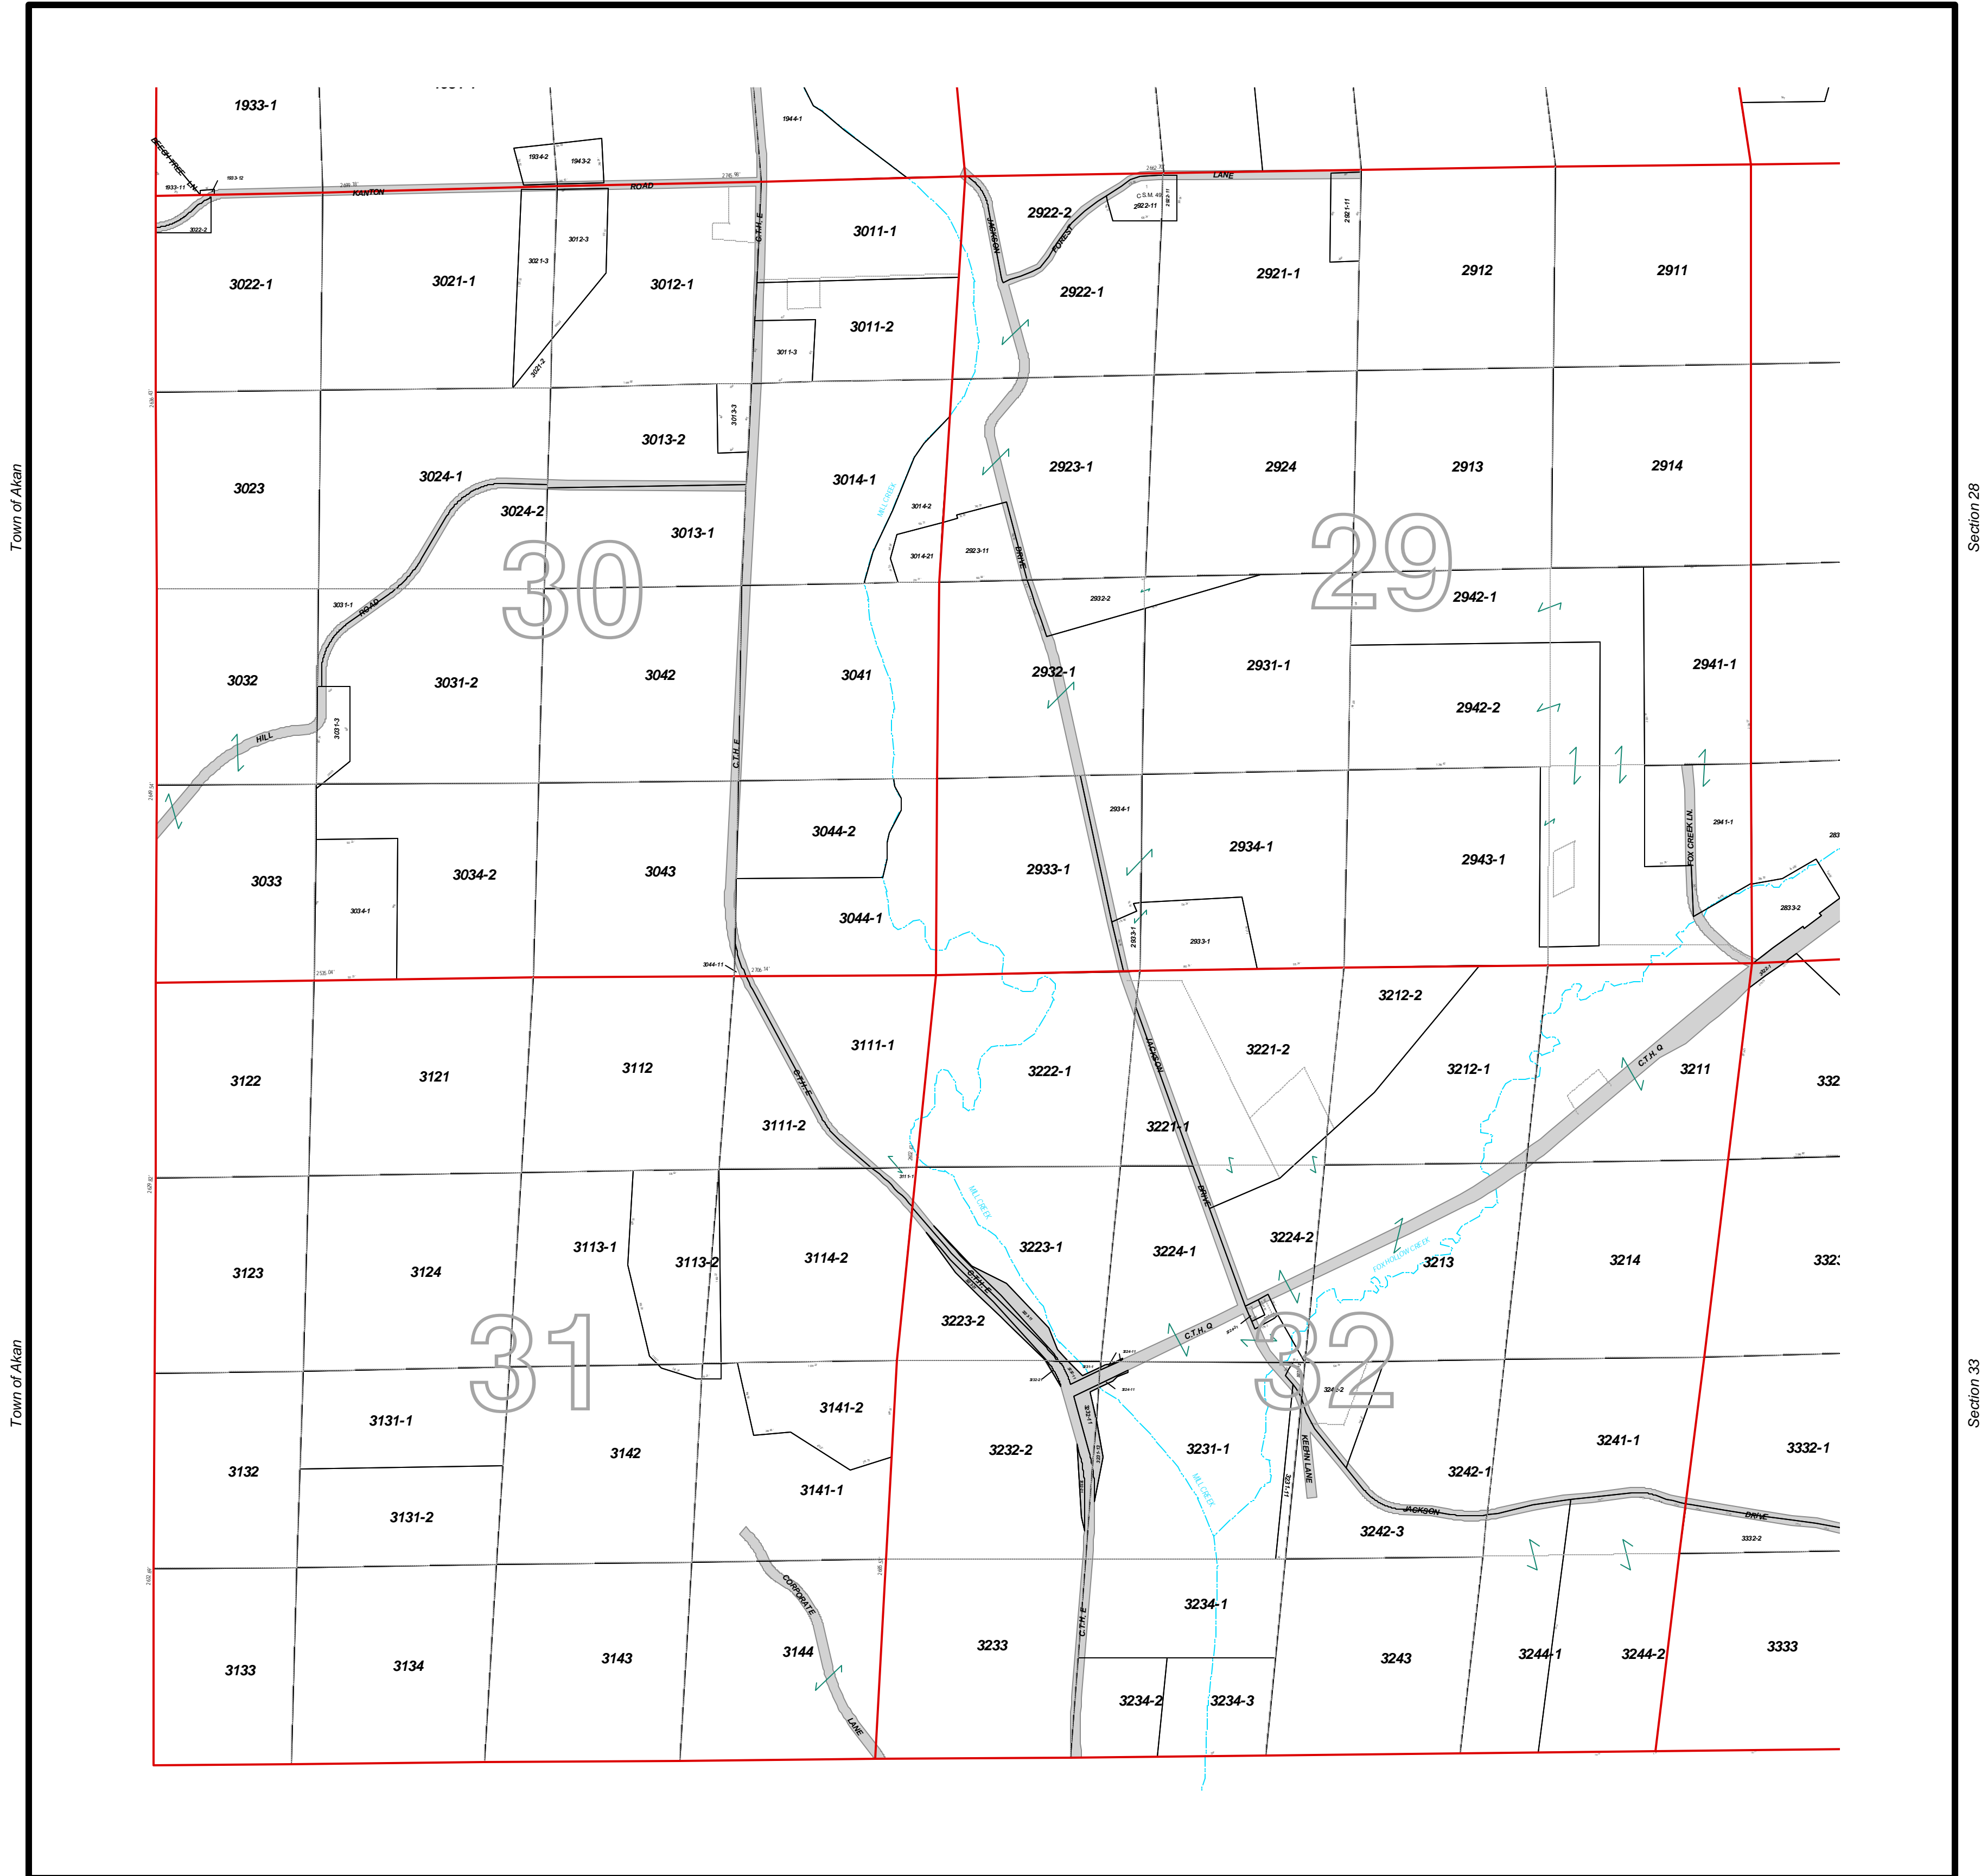

Town of Akaia

Section 28

Town of Akaia

Section 33

Town of Eagle

Town of Eagle

Map Legend			
	Section Lines		Road Names
	Road Right of Ways		History Text
	Water		Dimensions
	Parcels		Acres
	Land Hooks		Parcel Ids
	Historical Lines		Legal Reference Text
	Leaders Dimensions		Creek Names
	Leaders Acres		Government Lot Number
	Leaders Parcel Ids		Section Numbers
	Easements		Block Number
			Lot Number

2000 0 2000 Feet

1 Inch = 700 Feet

Disclaimer: Richland County map data is derived from various sources including GPS, surveys, recorded legal documents and aerial photography using best applicable methods. These maps are intended for use in compliance of Chapter 70 Wis. State Statutes for assessment purposes only and not intended as a replacement for survey.