
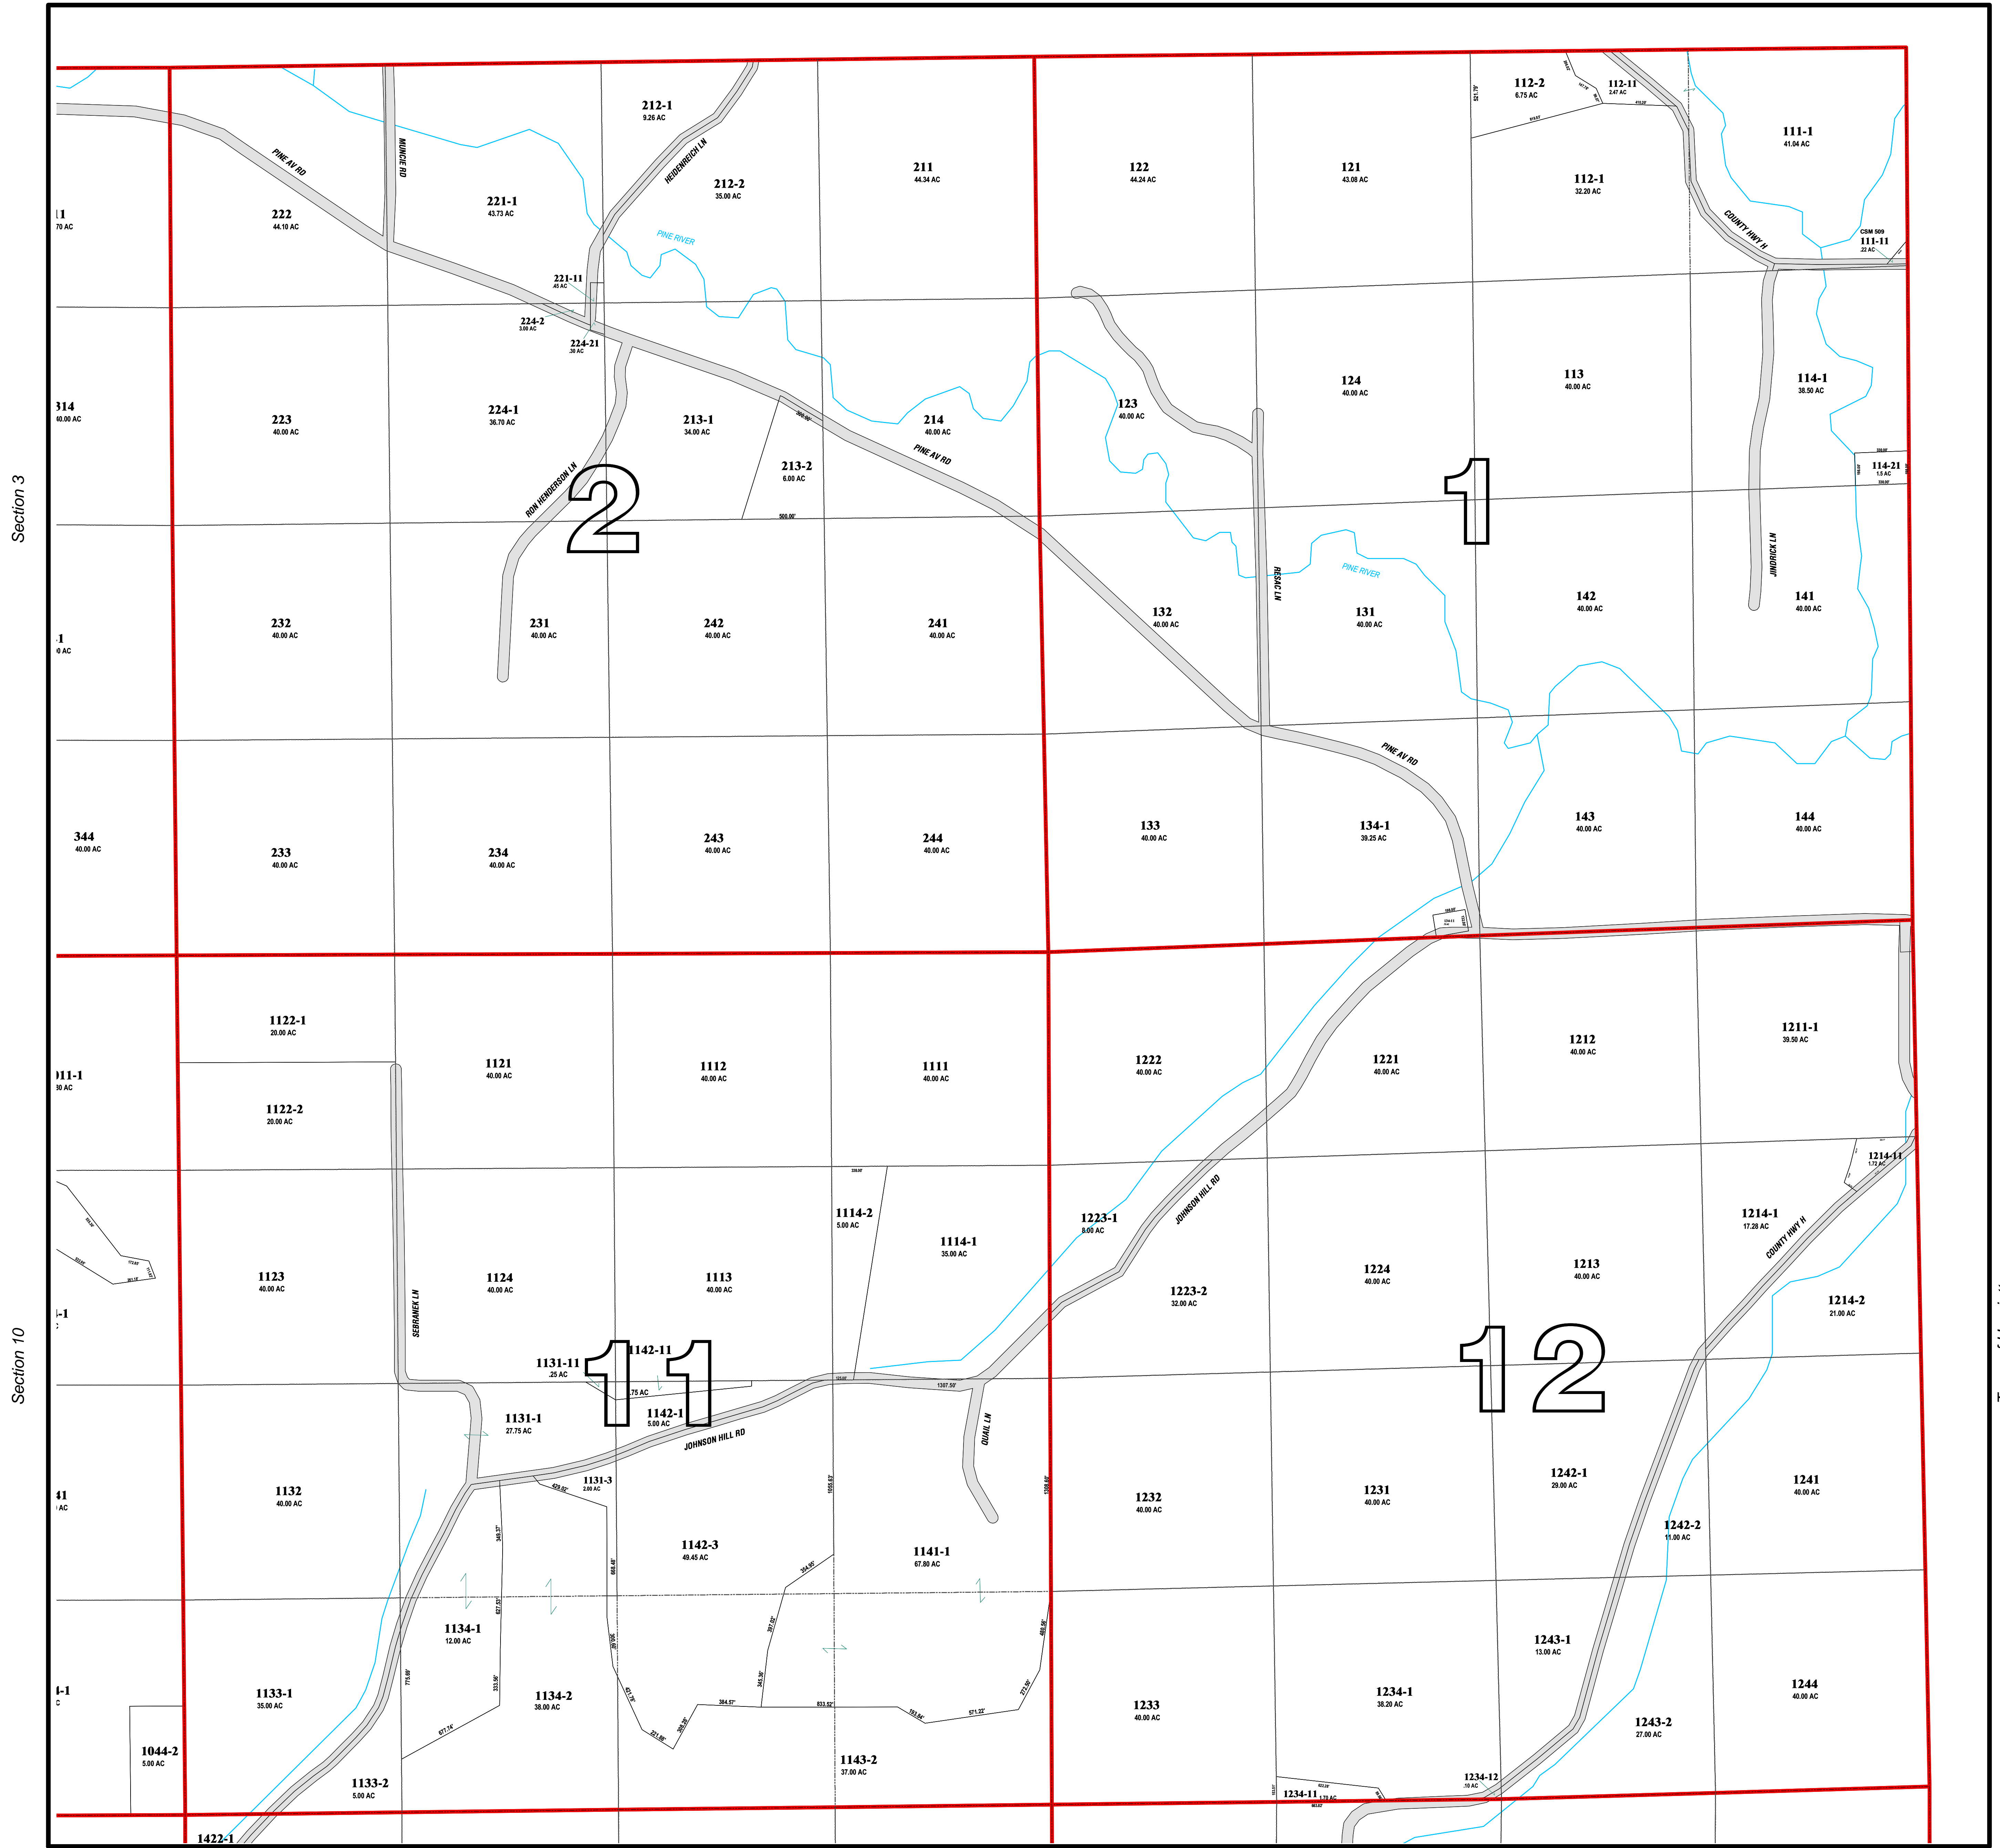


# Town of Bloom T12N-R1W

## Sections 1, 2, 11, 12 Richland County, WI

Vernon County

Vernon County

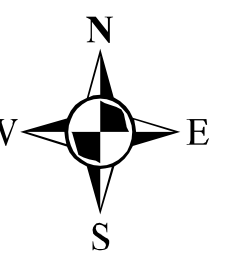

Section 3

Section 10

Town of Henrietta

Town of Henrietta

Section 14

Section 13

Map Legend			
	Section Lines		Creek Names
	Road Right of Ways		Government Lot Number
	Water		Section Numbers
	Parcels		Block Number
	Land Hooks		Lot Number
	Historical lines		
	Leaders Dimensions		
	Leaders Acres		
	Leaders Parcel IDs		
	Easements		
	Road Names		
	History Text		
	Dimensions		
	Acresage		
	Parcel IDs		
	Legal Reference Text		



1 Inch = 400 Feet

Disclaimer:  
Richland County map data is derived from various sources including GPS, surveys, recorded legal documents and aerial photography using best applicable methods. These maps are intended for use in compliance of Chapter 70 Wis.