


Town of Bloom T12N-R1W


Sections 3, 4, 9, 10

Richland County, WI

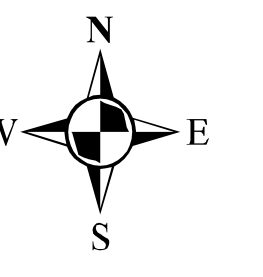

Vernon County

Vernon County

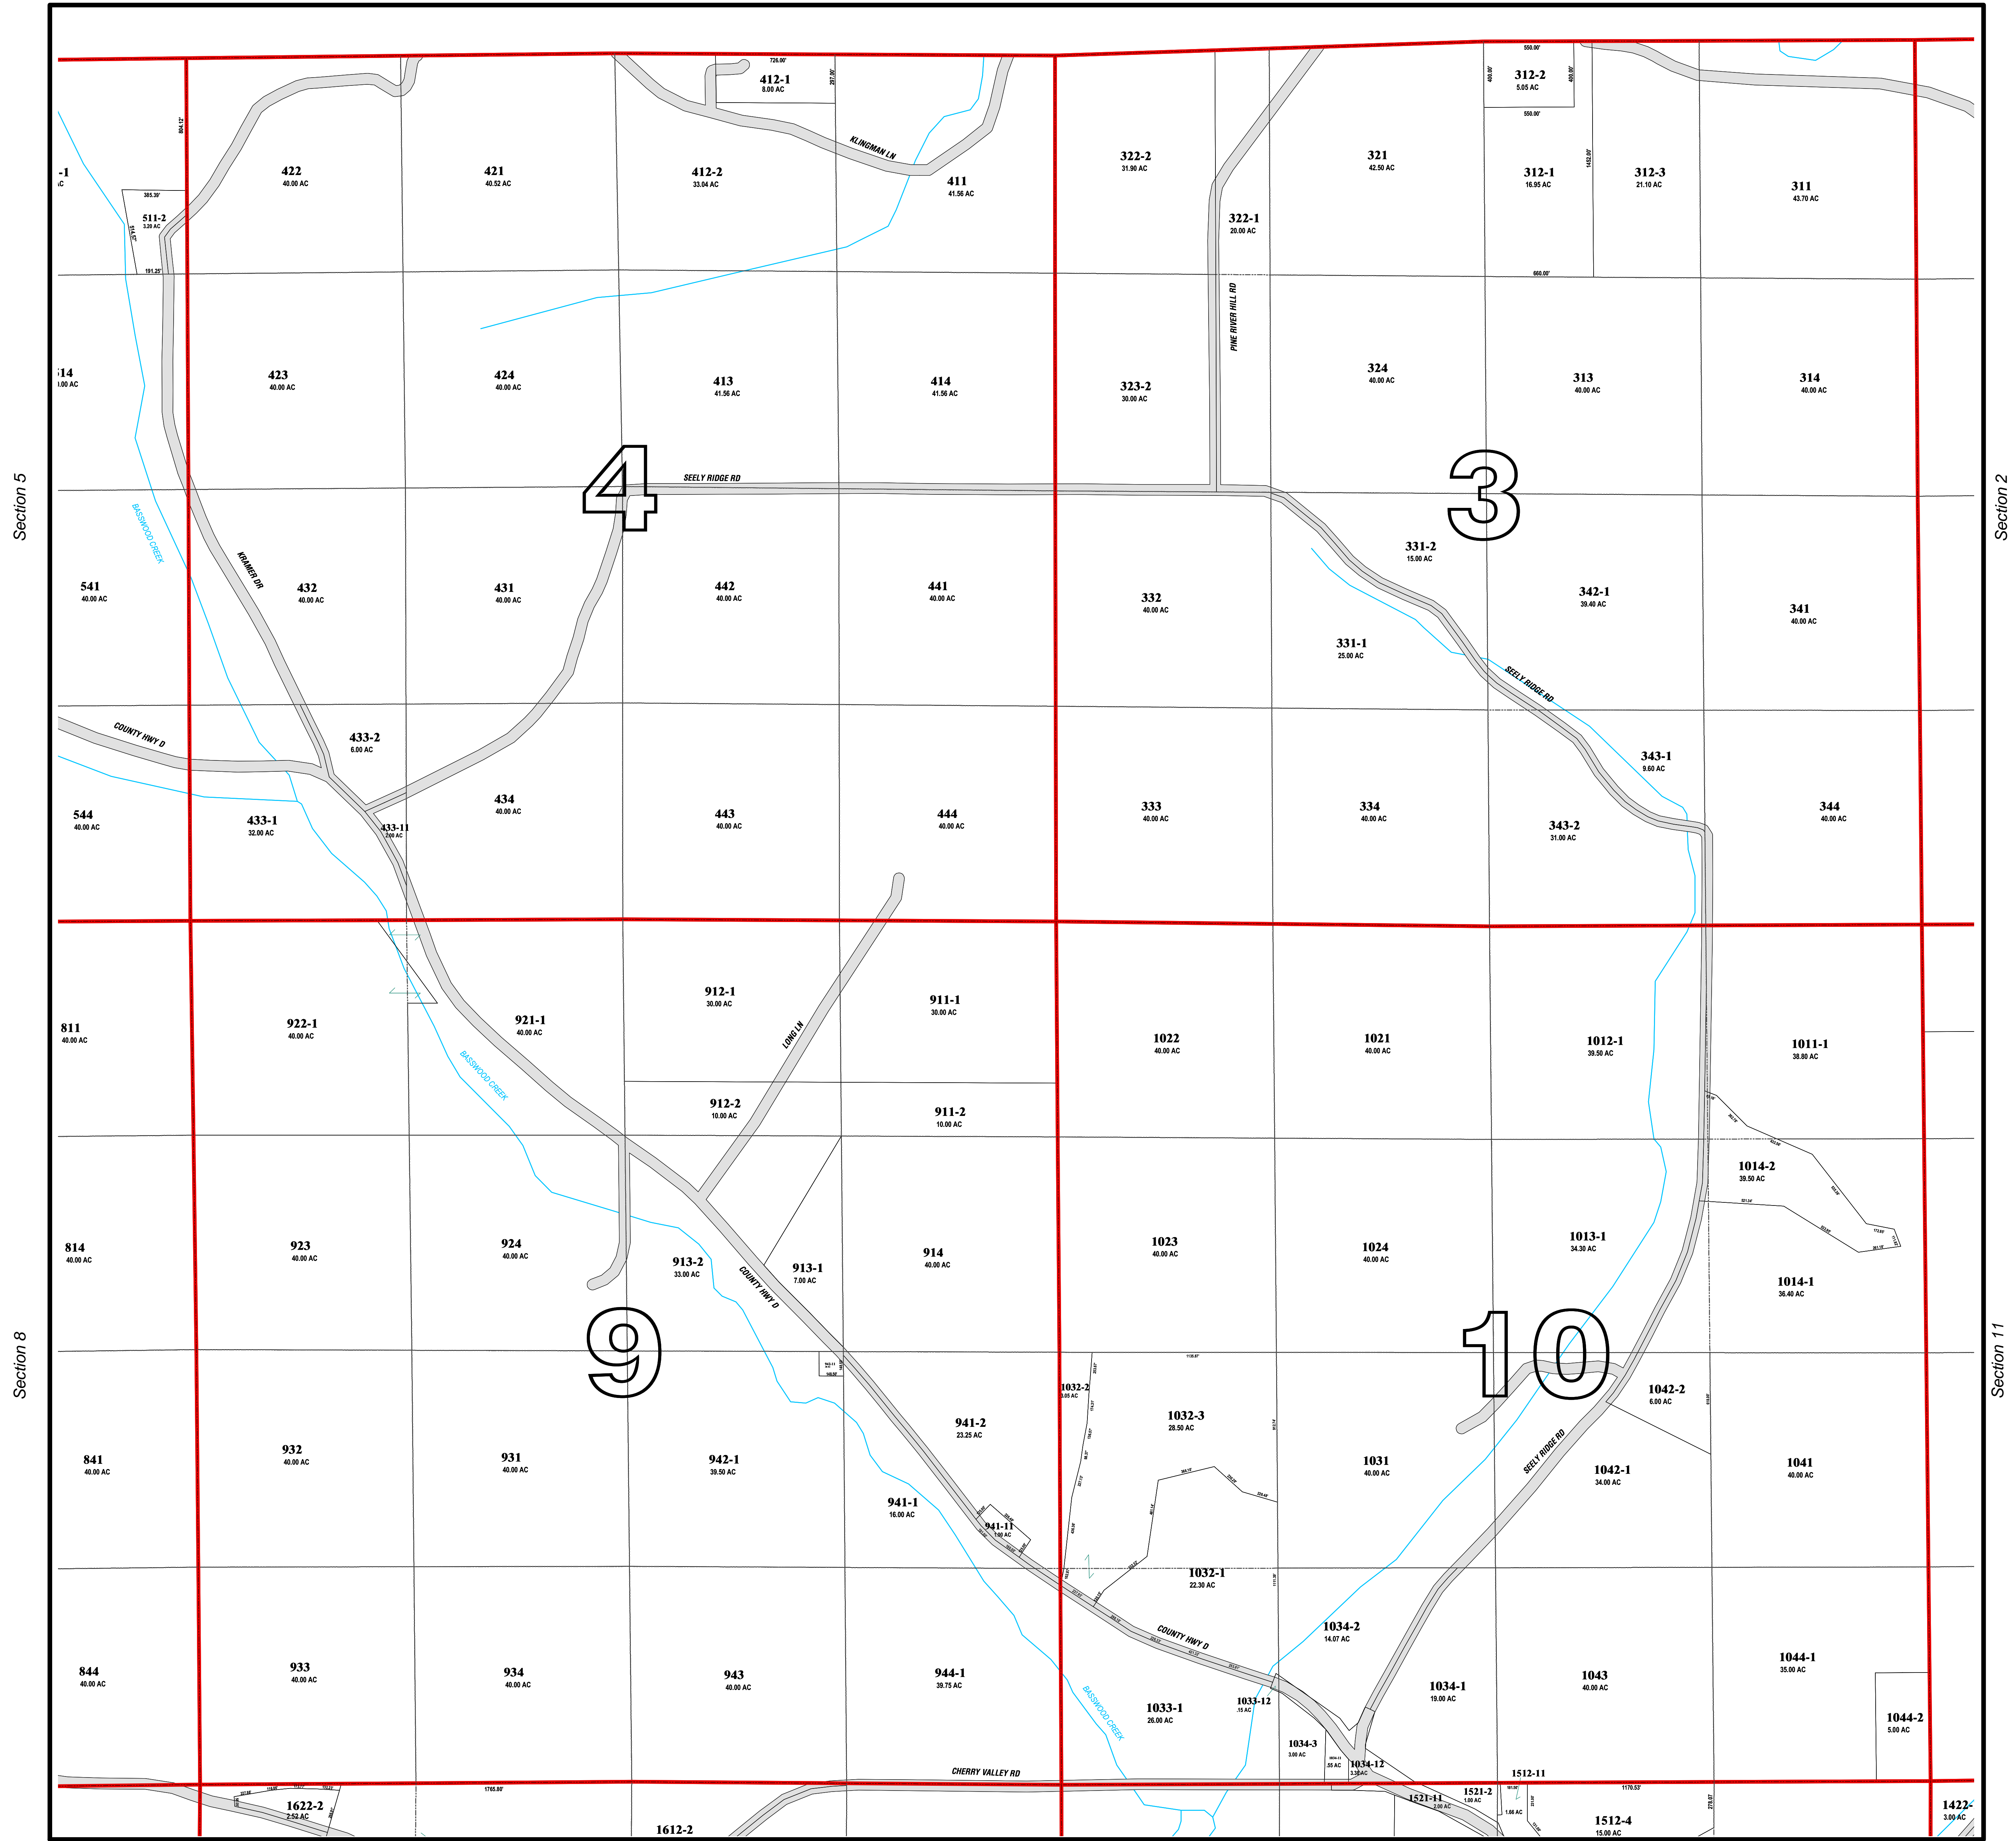

Map Legend			
	Section Lines		Creek Names
	Road Right of Ways		Road Names
	Water		History Text
	Parcels		Dimensions
	Land Hooks		Acres
	Historical lines		Parcel IDs
	Leaders Dimensions		Legal Reference Text
	Leaders Acres		Block Number
	Leaders Parcel IDs		Lot Number
	Easements		Government Lot Number
	Text		Section Numbers
	Text		Block Number
	Text		Lot Number



1 Inch = 400 Feet

Disclaimer:
Richland County map data is derived from various sources including GPS, surveys, recorded legal documents and aerial photography using best applicable methods. These maps are intended for use in compliance of Chapter 70 Wis.