
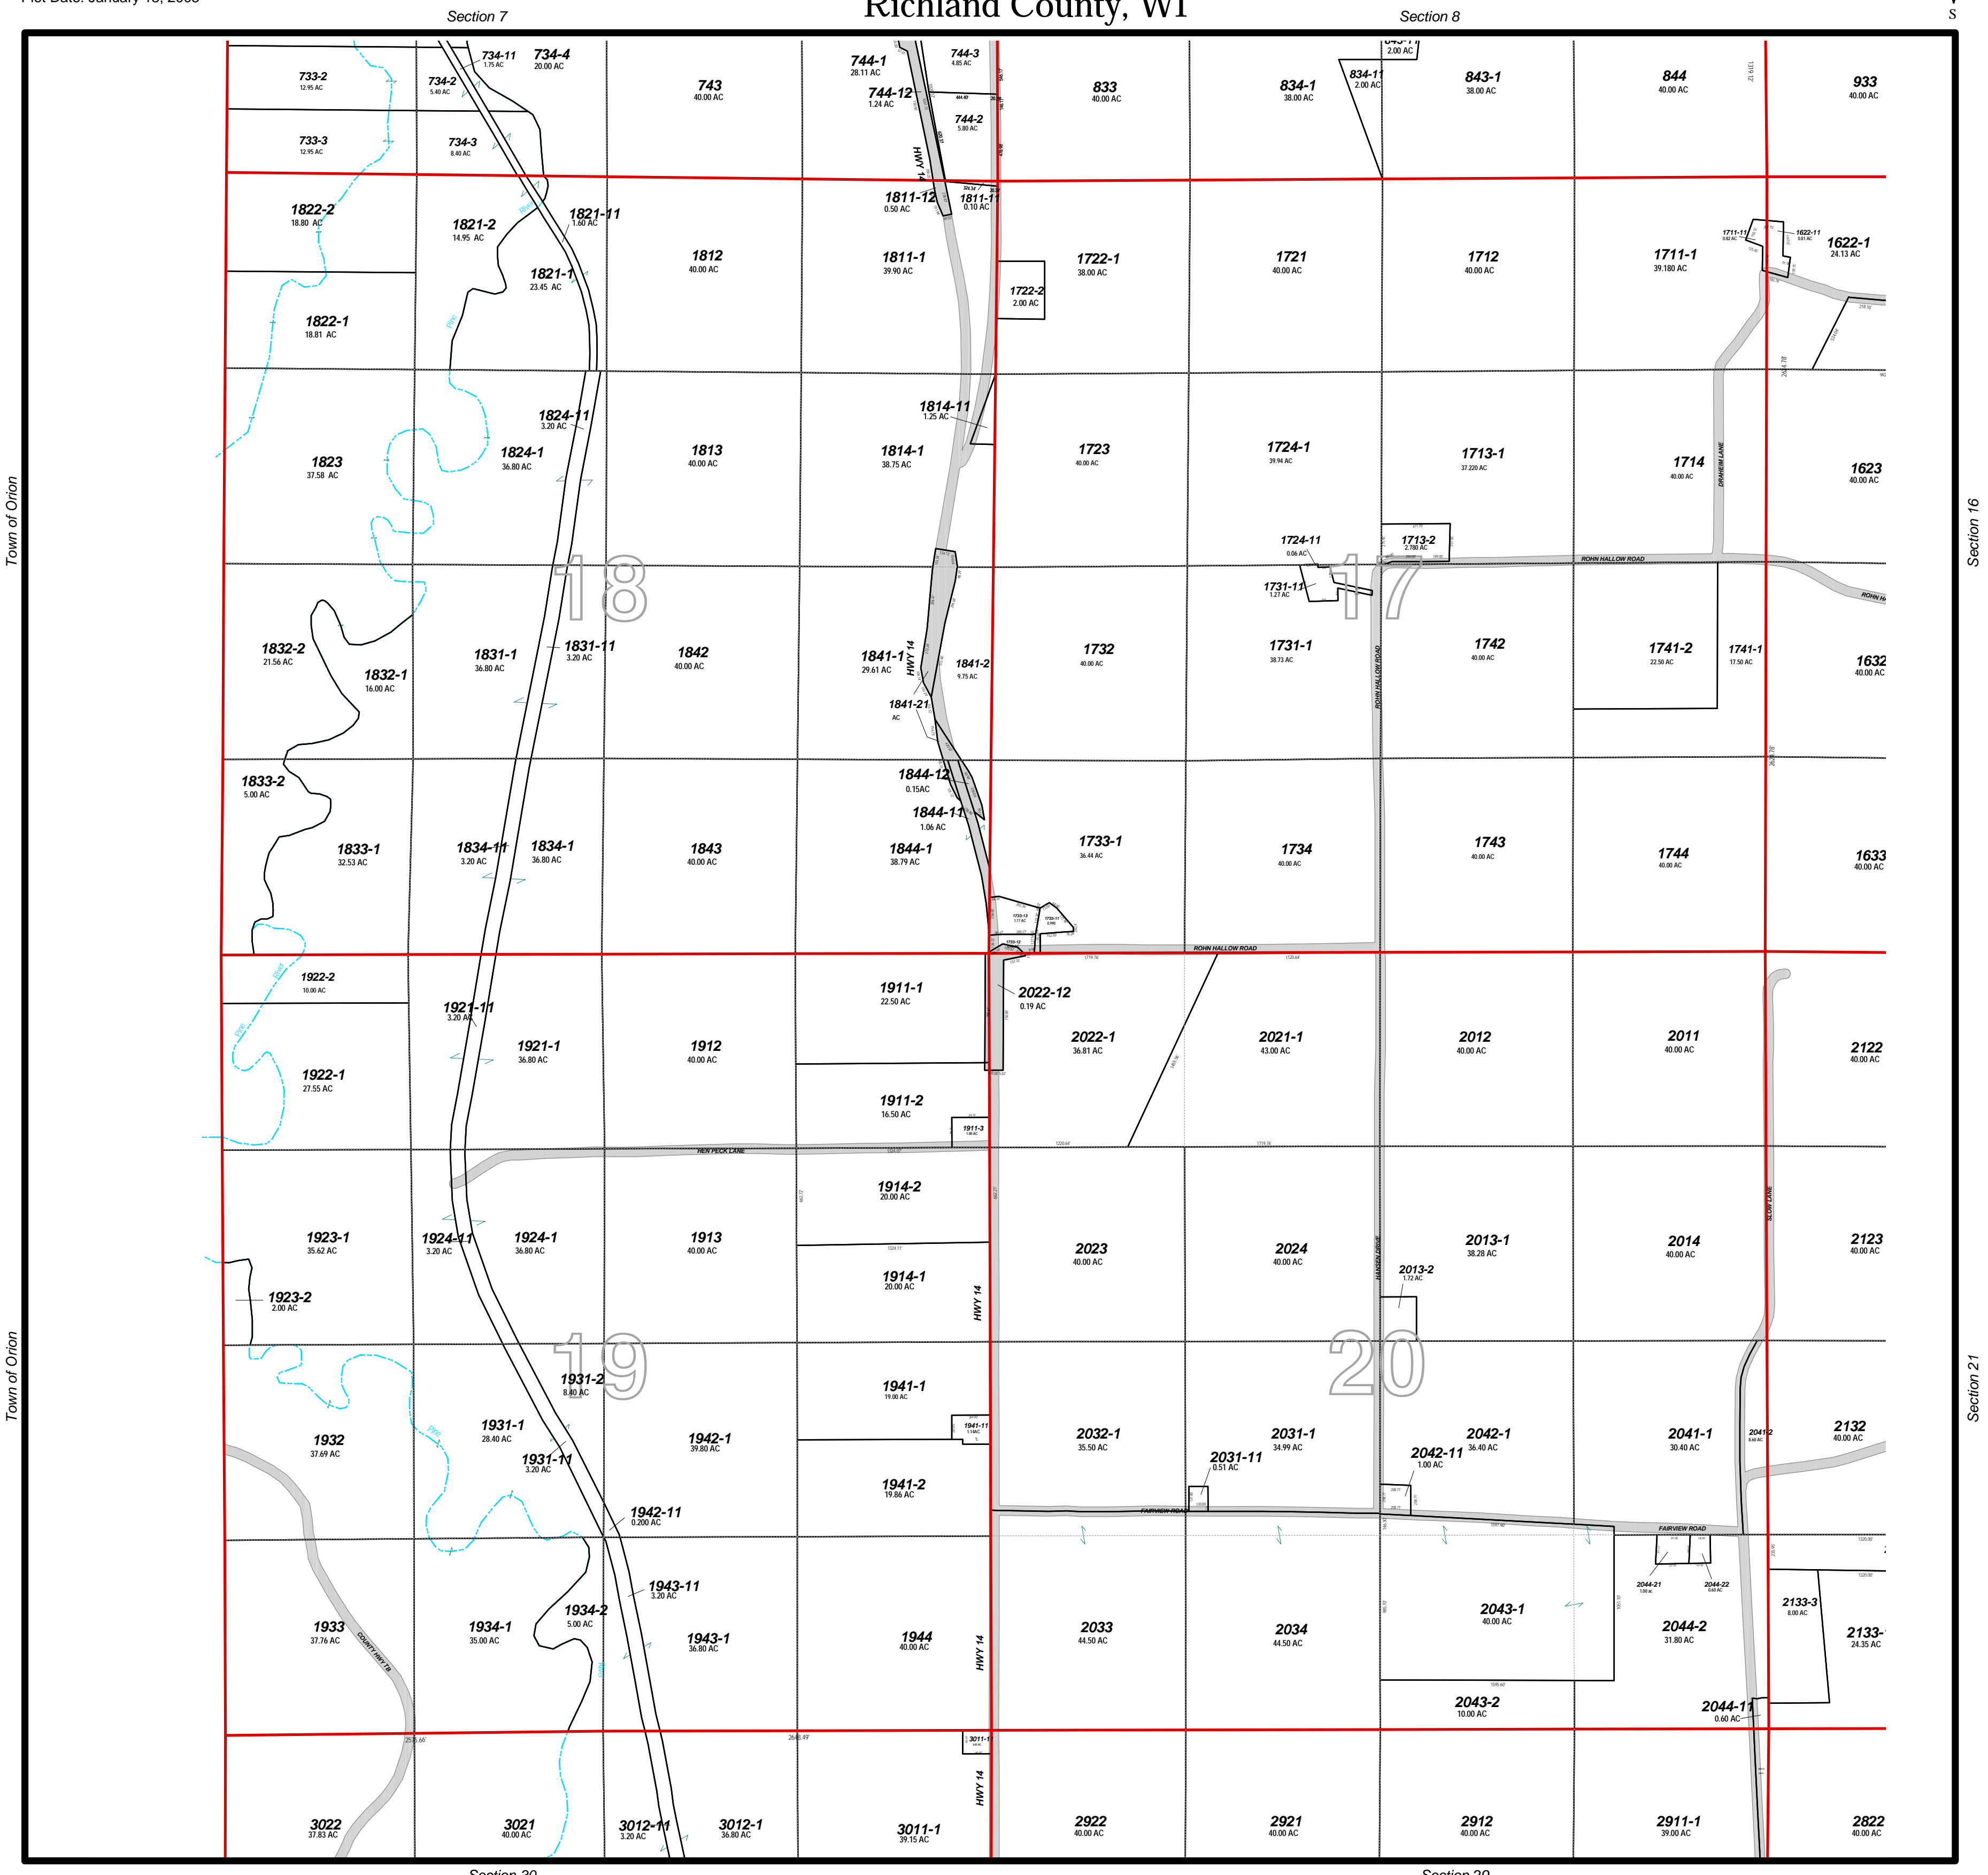


Town of Buena Vista T9N-R2E Sections 17, 18, 19, 20 Richland County, WI

Plot Scale : 1 Inch = 400 Feet
Last Change Date: January 12, 2003
Plot Date: January 13, 2003

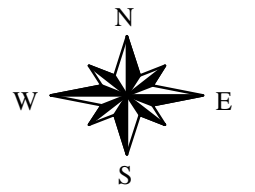


Town of Orion

Town of Orion

Section 16

Section 21

Map Legend			
	Section Lines		Historical Lines
	Road Right of Ways		Leaders Dimensions
	Water		Leaders Acres
	Parcels		Leaders Parcel IDs
	Land Hooks		Easements
	Road Names		Text History Text
	Dimensions		Text Dimensions
	Acreage		Text Section Numbers
	Parcel IDs		Text Block Number
	Legal Reference Text		Text Lot Number

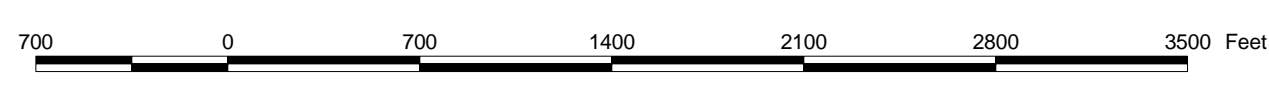

1 Inch = 700 Feet

Disclaimer:
Richland County map data is derived from various sources including GPS, surveys, recorded legal documents and aerial photography using best applicable methods. These maps are intended for use in compliance of Chapter 70 Wis. State Statutes for assessment purposes only and not intended as a replacement for survey.