
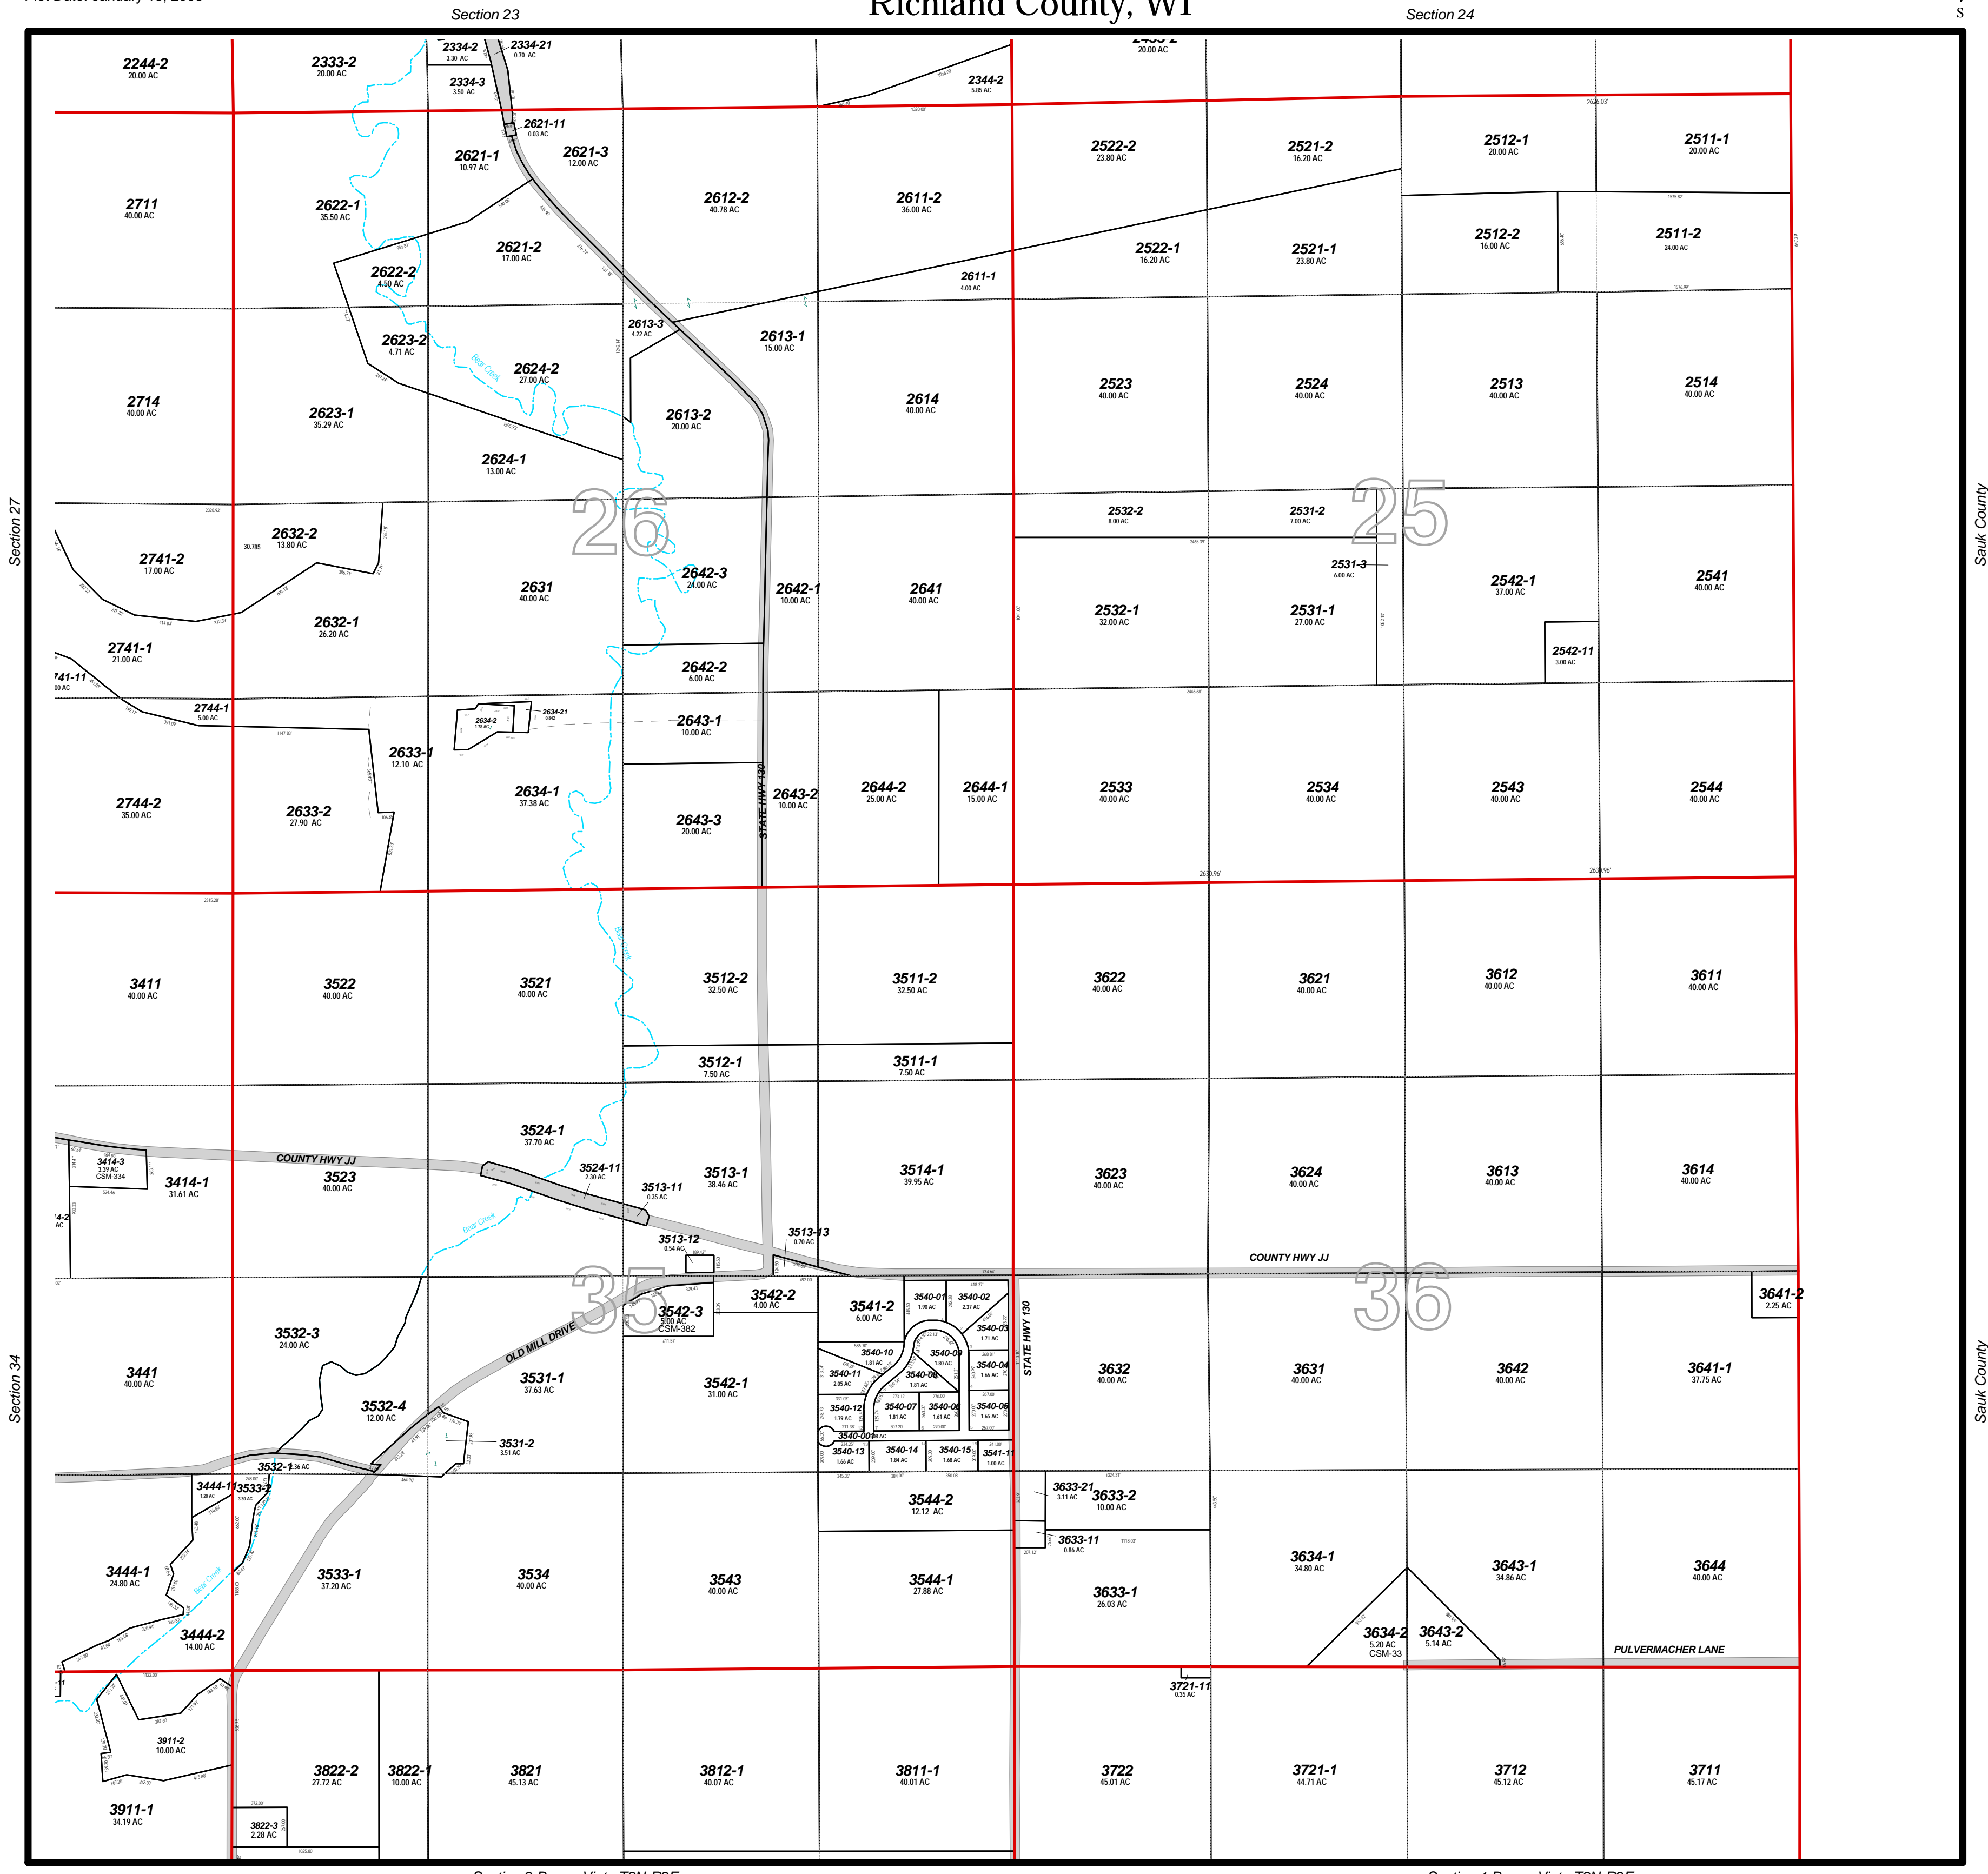


Town of Buena Vista T9N-R2E Sections 25, 26, 35, 36 Richland County, WI

Plot Scale : 1 Inch = 400 Feet
Last Change Date: January 12, 2003
Plot Date: January 13, 2003

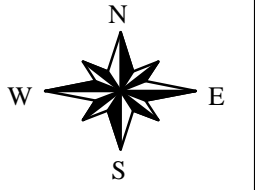

Section 27

Section 34

Sauk County

Sauk County

Section 23

Section 24

Section 2 Buena Vista T8N-R2E

Section 1 Buena Vista T8N-R2E

| Map Legend | | | |
|------------|--------------------|--|-----------------------|
| | Section Lines | | Road Names |
| | Road Right of Ways | | Creek Names |
| | Water | | Government Lot Number |
| | Parcels | | Section Numbers |
| | Land Hooks | | Block Number |
| | Historical Lines | | Lot Number |
| | Leaders Dimensions | | |
| | Leaders Acres | | |
| | Leaders Parcel IDs | | |
| | Easements | | |



1 Inch = 700 Feet

Disclaimer:
Richland County map data is derived from various sources including GPS, surveys, recorded legal documents and aerial photography using best applicable methods. These maps are intended for use in compliance of Chapter 70 Wis. State Statutes for assessment purposes only and not intended as a replacement for survey.