
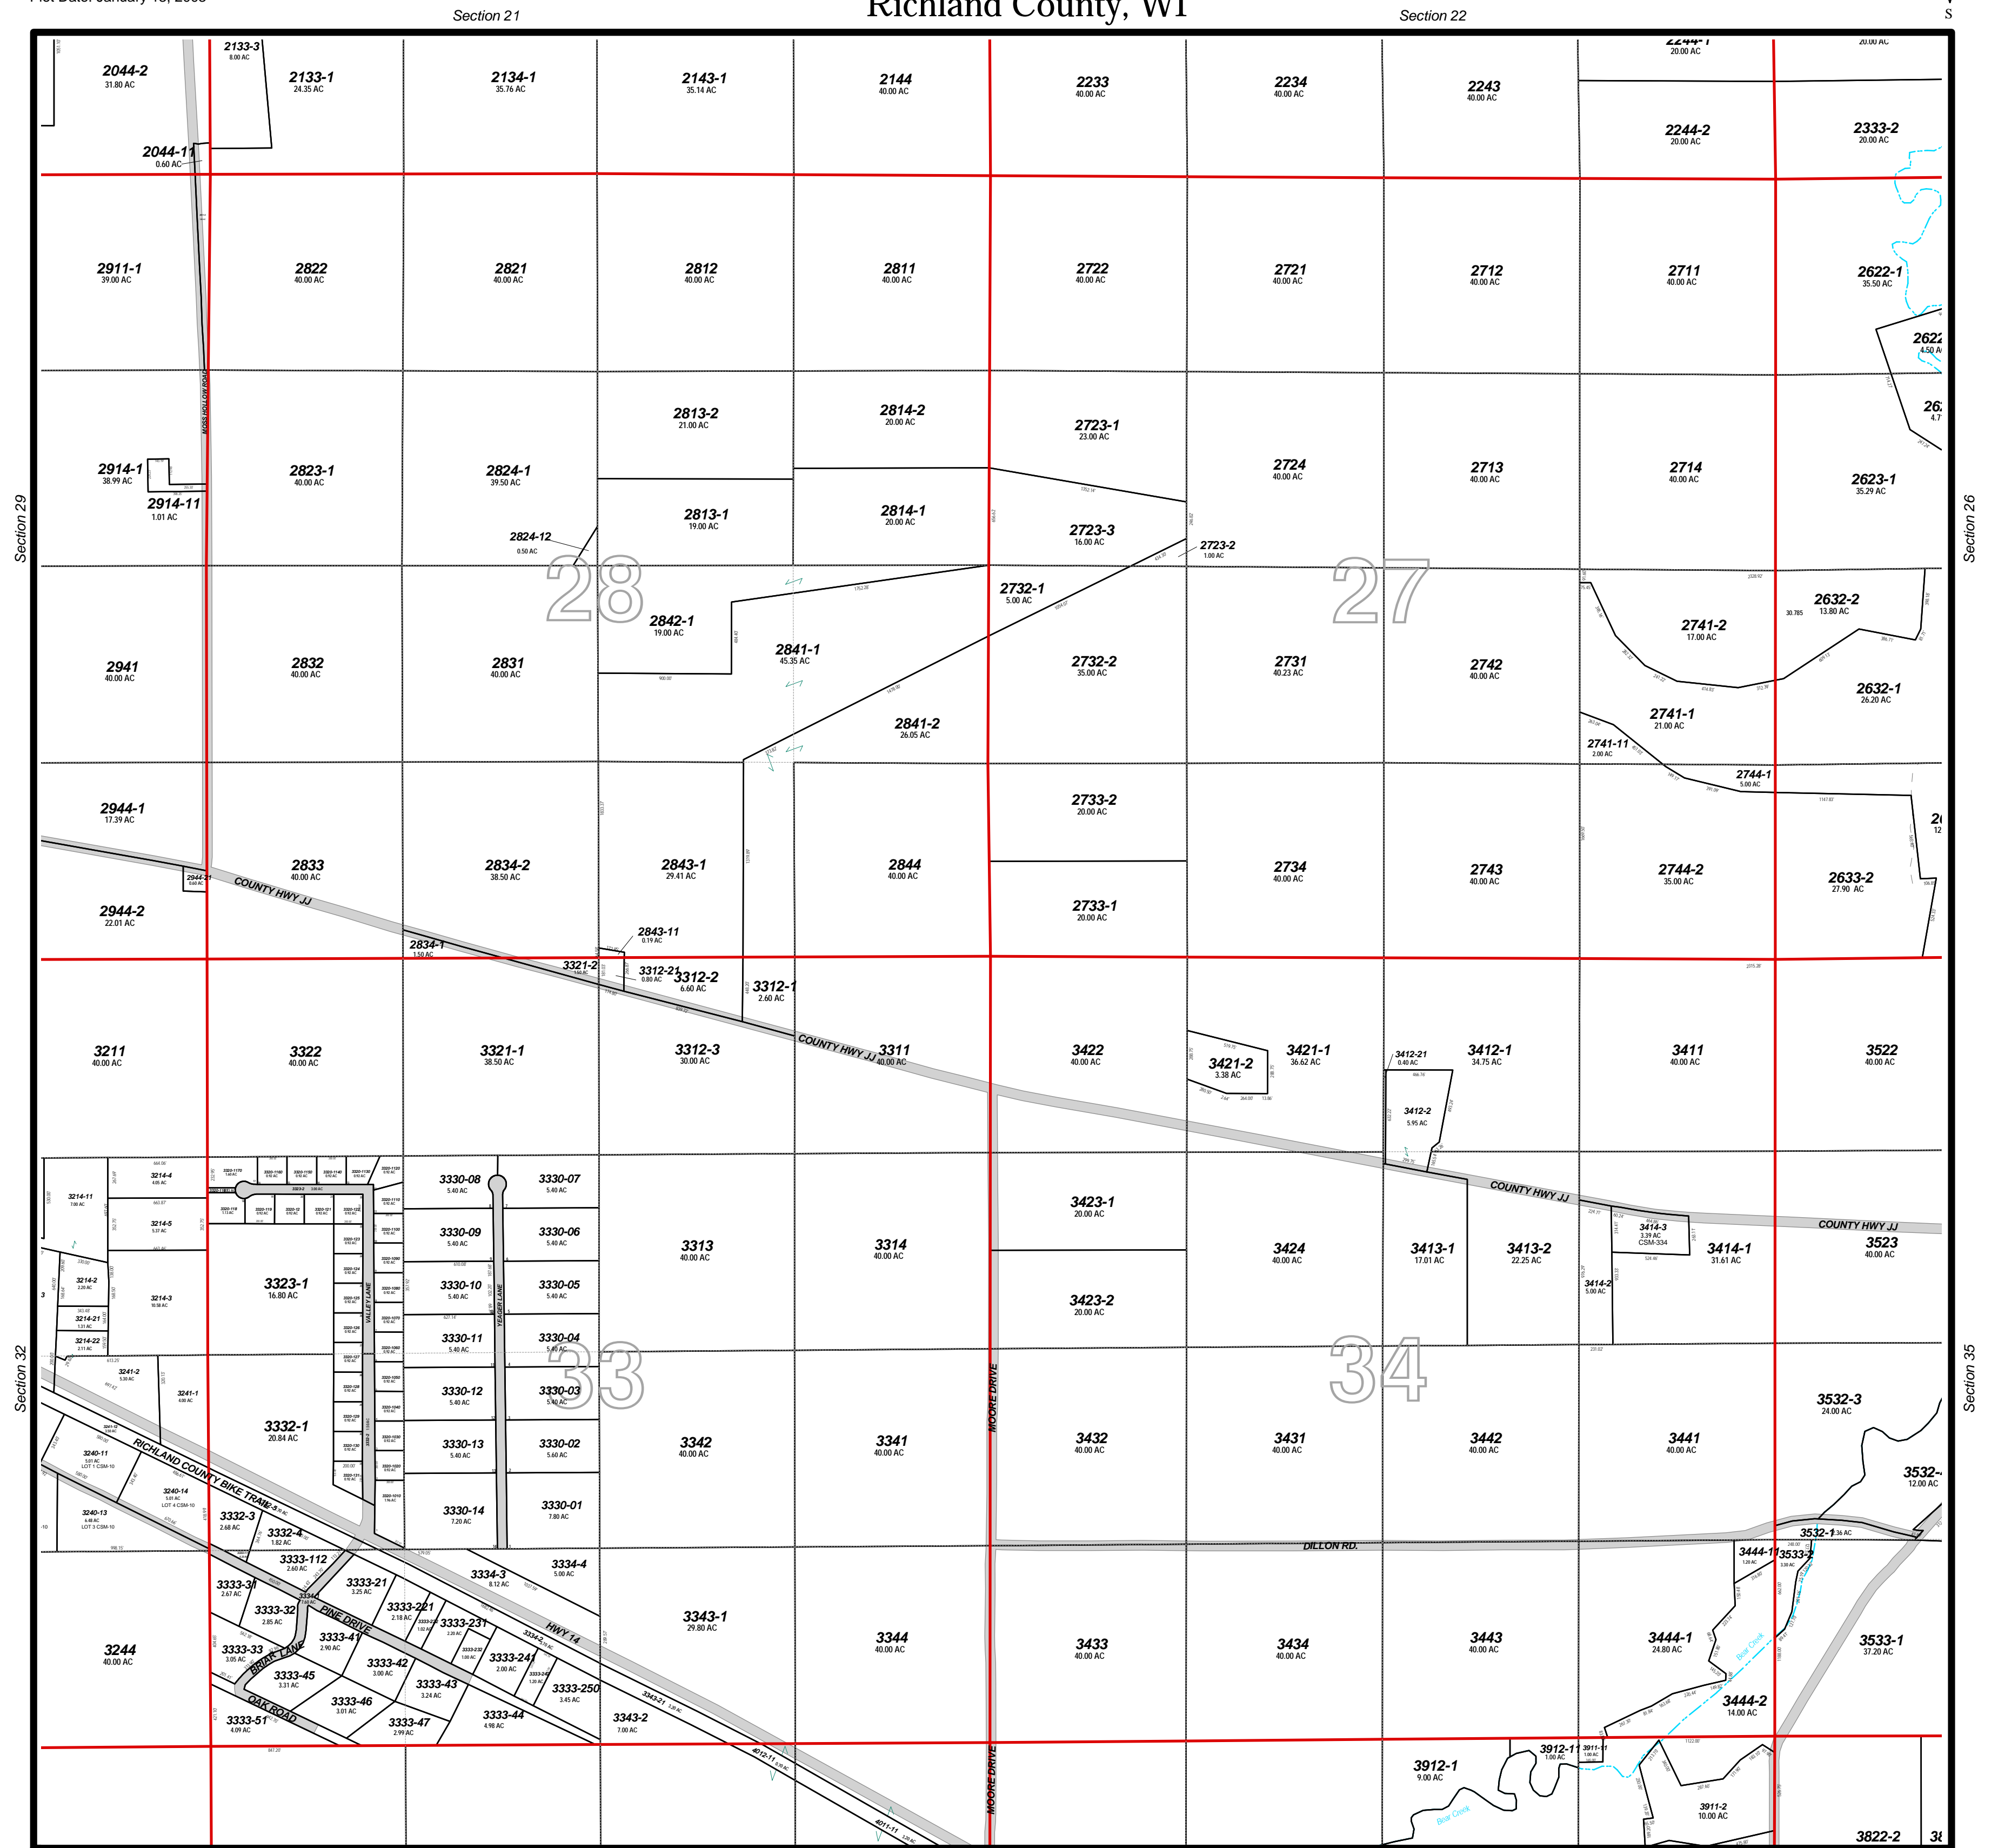


Town of Buena Vista T9N-R2E Sections 27, 28, 33, 34 Richland County, WI


Plot Scale : 1 Inch = 400 Feet
Last Change Date: January 12, 2003
Plot Date: January 13, 2003

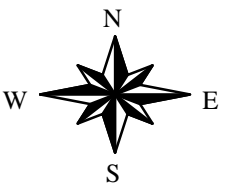

Section 4 Buena Vista T8N-R2E

Section 3 Buena Vista T8N-R2E

| Map Legend | | | |
|------------|----------------------|--|-----------------------|
| | Section Lines | | Historical Lines |
| | Road Right of Ways | | Text |
| | Water | | Text |
| | Parcels | | Text |
| | Land Hooks | | Text |
| | Leaders Dimensions | | Text |
| | Leaders Acres | | Text |
| | Leaders Parcel Ids | | Text |
| | Easements | | Text |
| | Road Names | | Creek Names |
| | History Text | | Government Lot Number |
| | Dimensions | | Section Numbers |
| | Acresage | | Block Number |
| | Parcel Ids | | Lot Number |
| | Legal Reference Text | | |

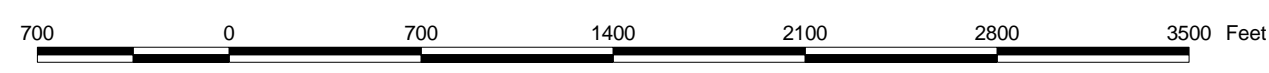

1 Inch = 700 Feet

Disclaimer:
Richland County map data is derived from various sources including GPS, surveys, recorded legal documents and aerial photography using best applicable methods. These maps are intended for use in compliance of Chapter 70 Wis. State Statutes for assessment purposes only and not intended as a replacement for survey.