

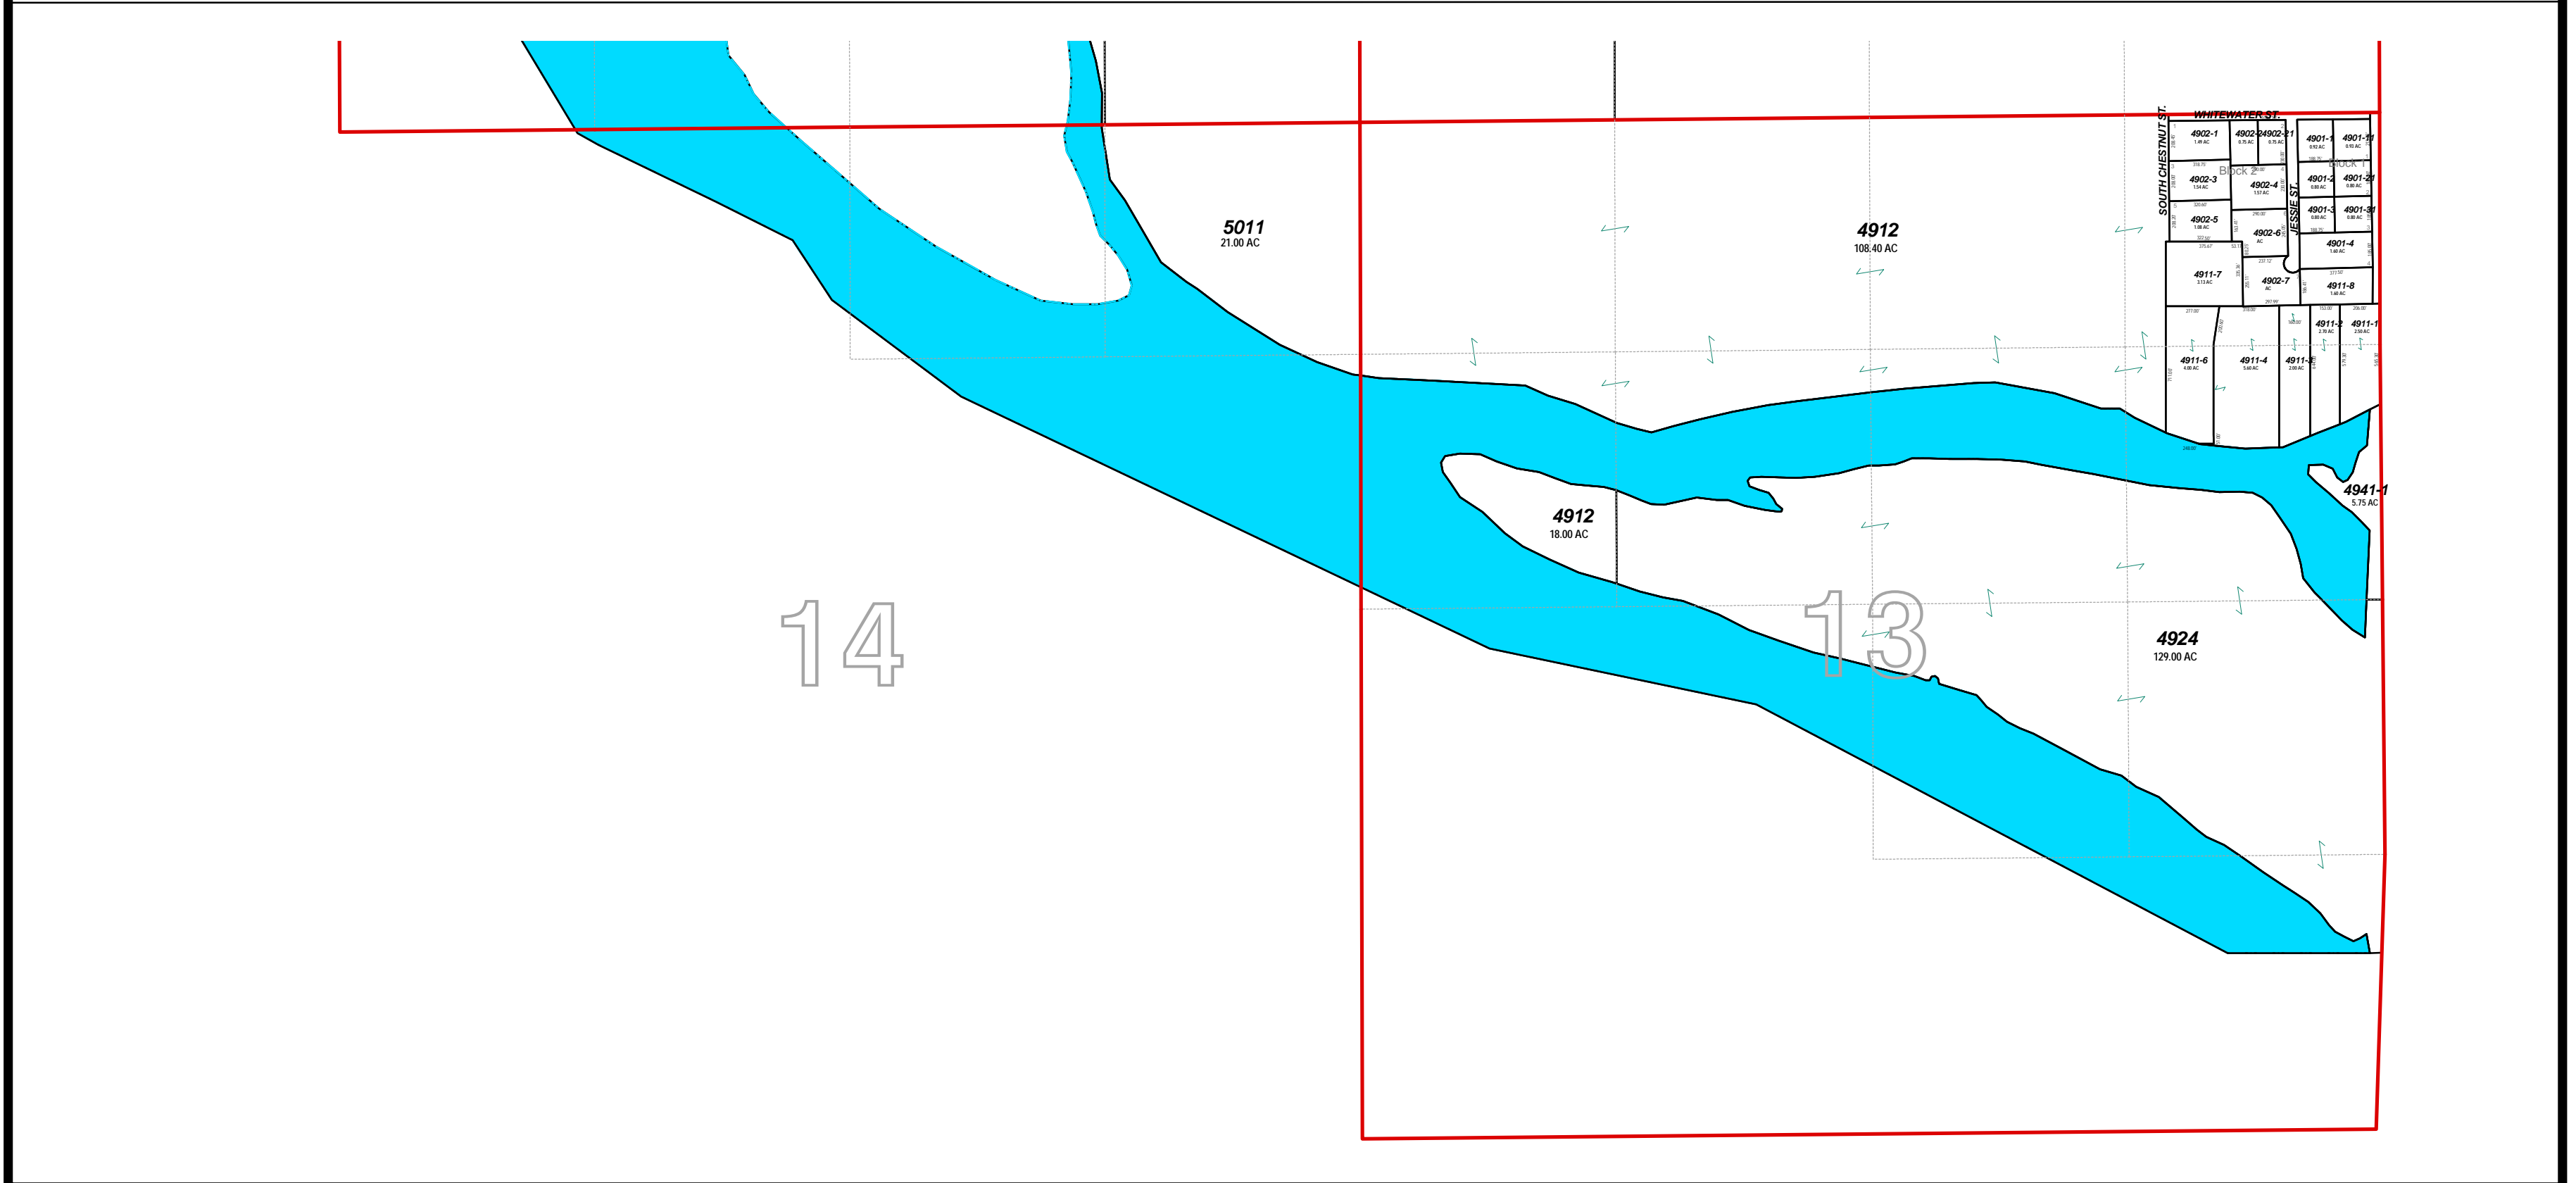
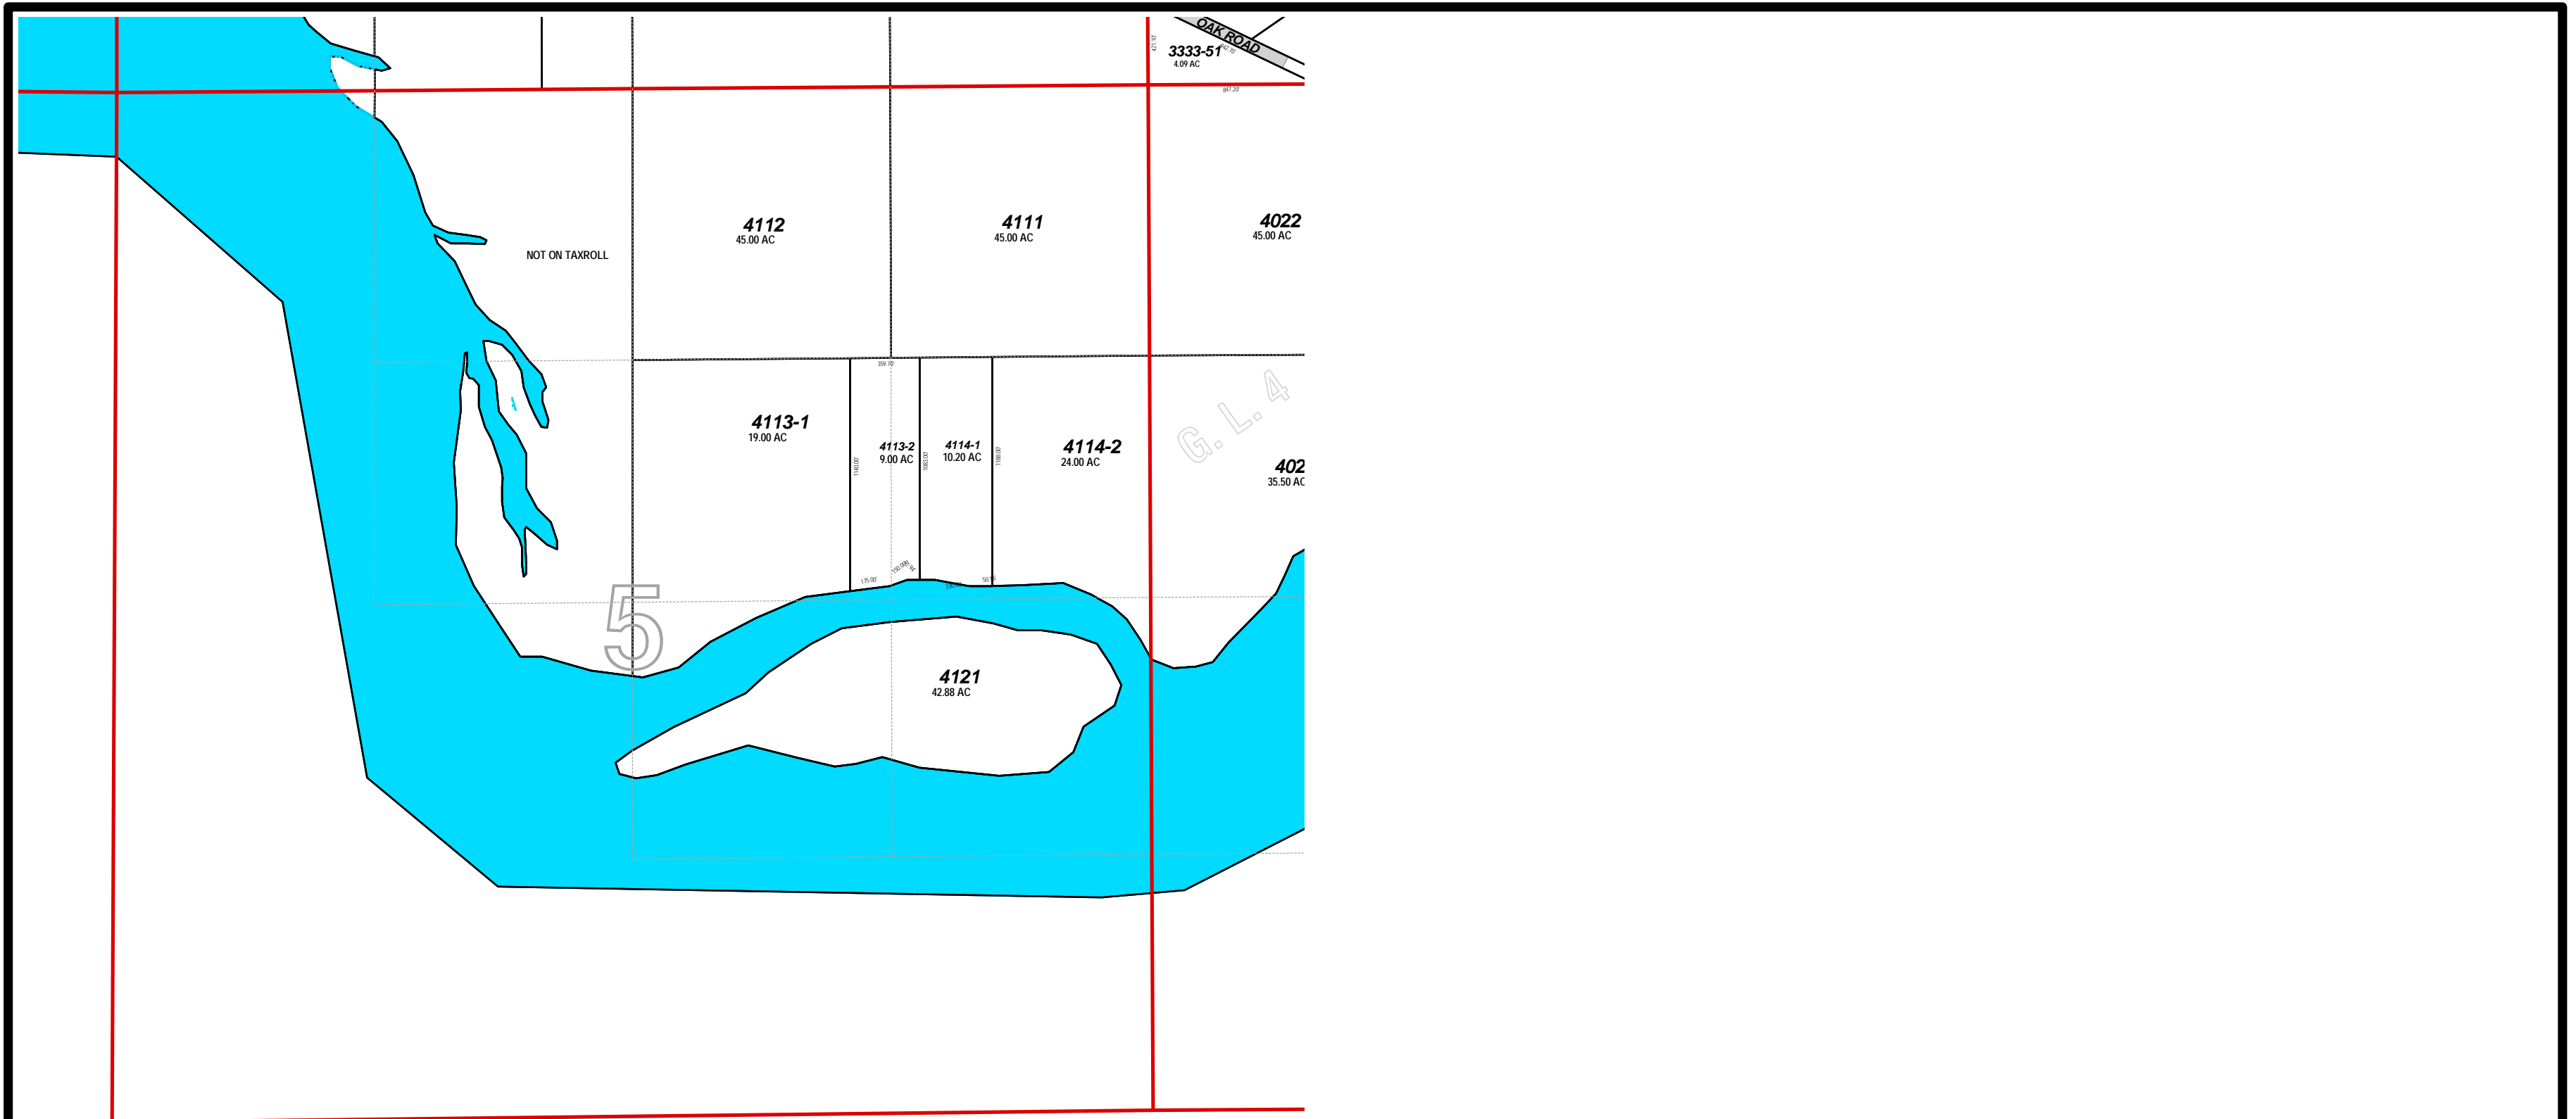


Plot Scale : 1 Inch = 400 Feet
 Last Change Date: January 12, 2003
 Plot Date: January 13, 2003

Town of Buena Vista T8N-R2E Sections 5, 13, 14 Richland County, WI

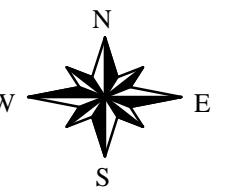

Map Legend			
	Section Lines	Text	Road Names
	Road Right of Ways	Text	History Text
	Water	Text	Dimensions
	Parcels	Text	Acresage
	Land Hooks	Text	Parcel Id's
	Historical Lines	Text	Legal Reference Text
	Leaders Dimensions	Text	Dimensions
	Leaders Acres	Text	Acresage
	Leaders Parcel Id's	Text	Parcel Id's
	Easements	Text	Legal Reference Text
	Text	Text	Creek Names
	Text	Text	Government Lot Number
	Text	Text	Section Numbers
	Text	Text	Block Number
	Text	Text	Lot Number

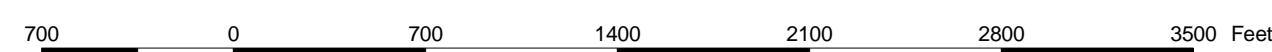

1 Inch = 700 Feet

Disclaimer:
 Richland County map data is derived from various sources including GPS, surveys, recorded legal documents and aerial photography using best applicable methods. These maps are intended for use in compliance of Chapter 70 Wis. State Statutes for assessment purposes only and not intended as a replacement for survey.