



Plot Scale : 1 Inch = 700 Feet
 Last Change Date: January 12, 2003
 Plot Date: February 26, 2003

Town of Eagle T8N-R2W Sections 1, 2 Richland County, WI

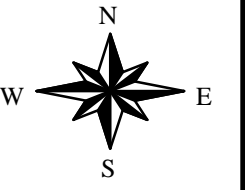

Section 35 Eagle T9N-R2W

Section 35 Eagle T9N-R2W

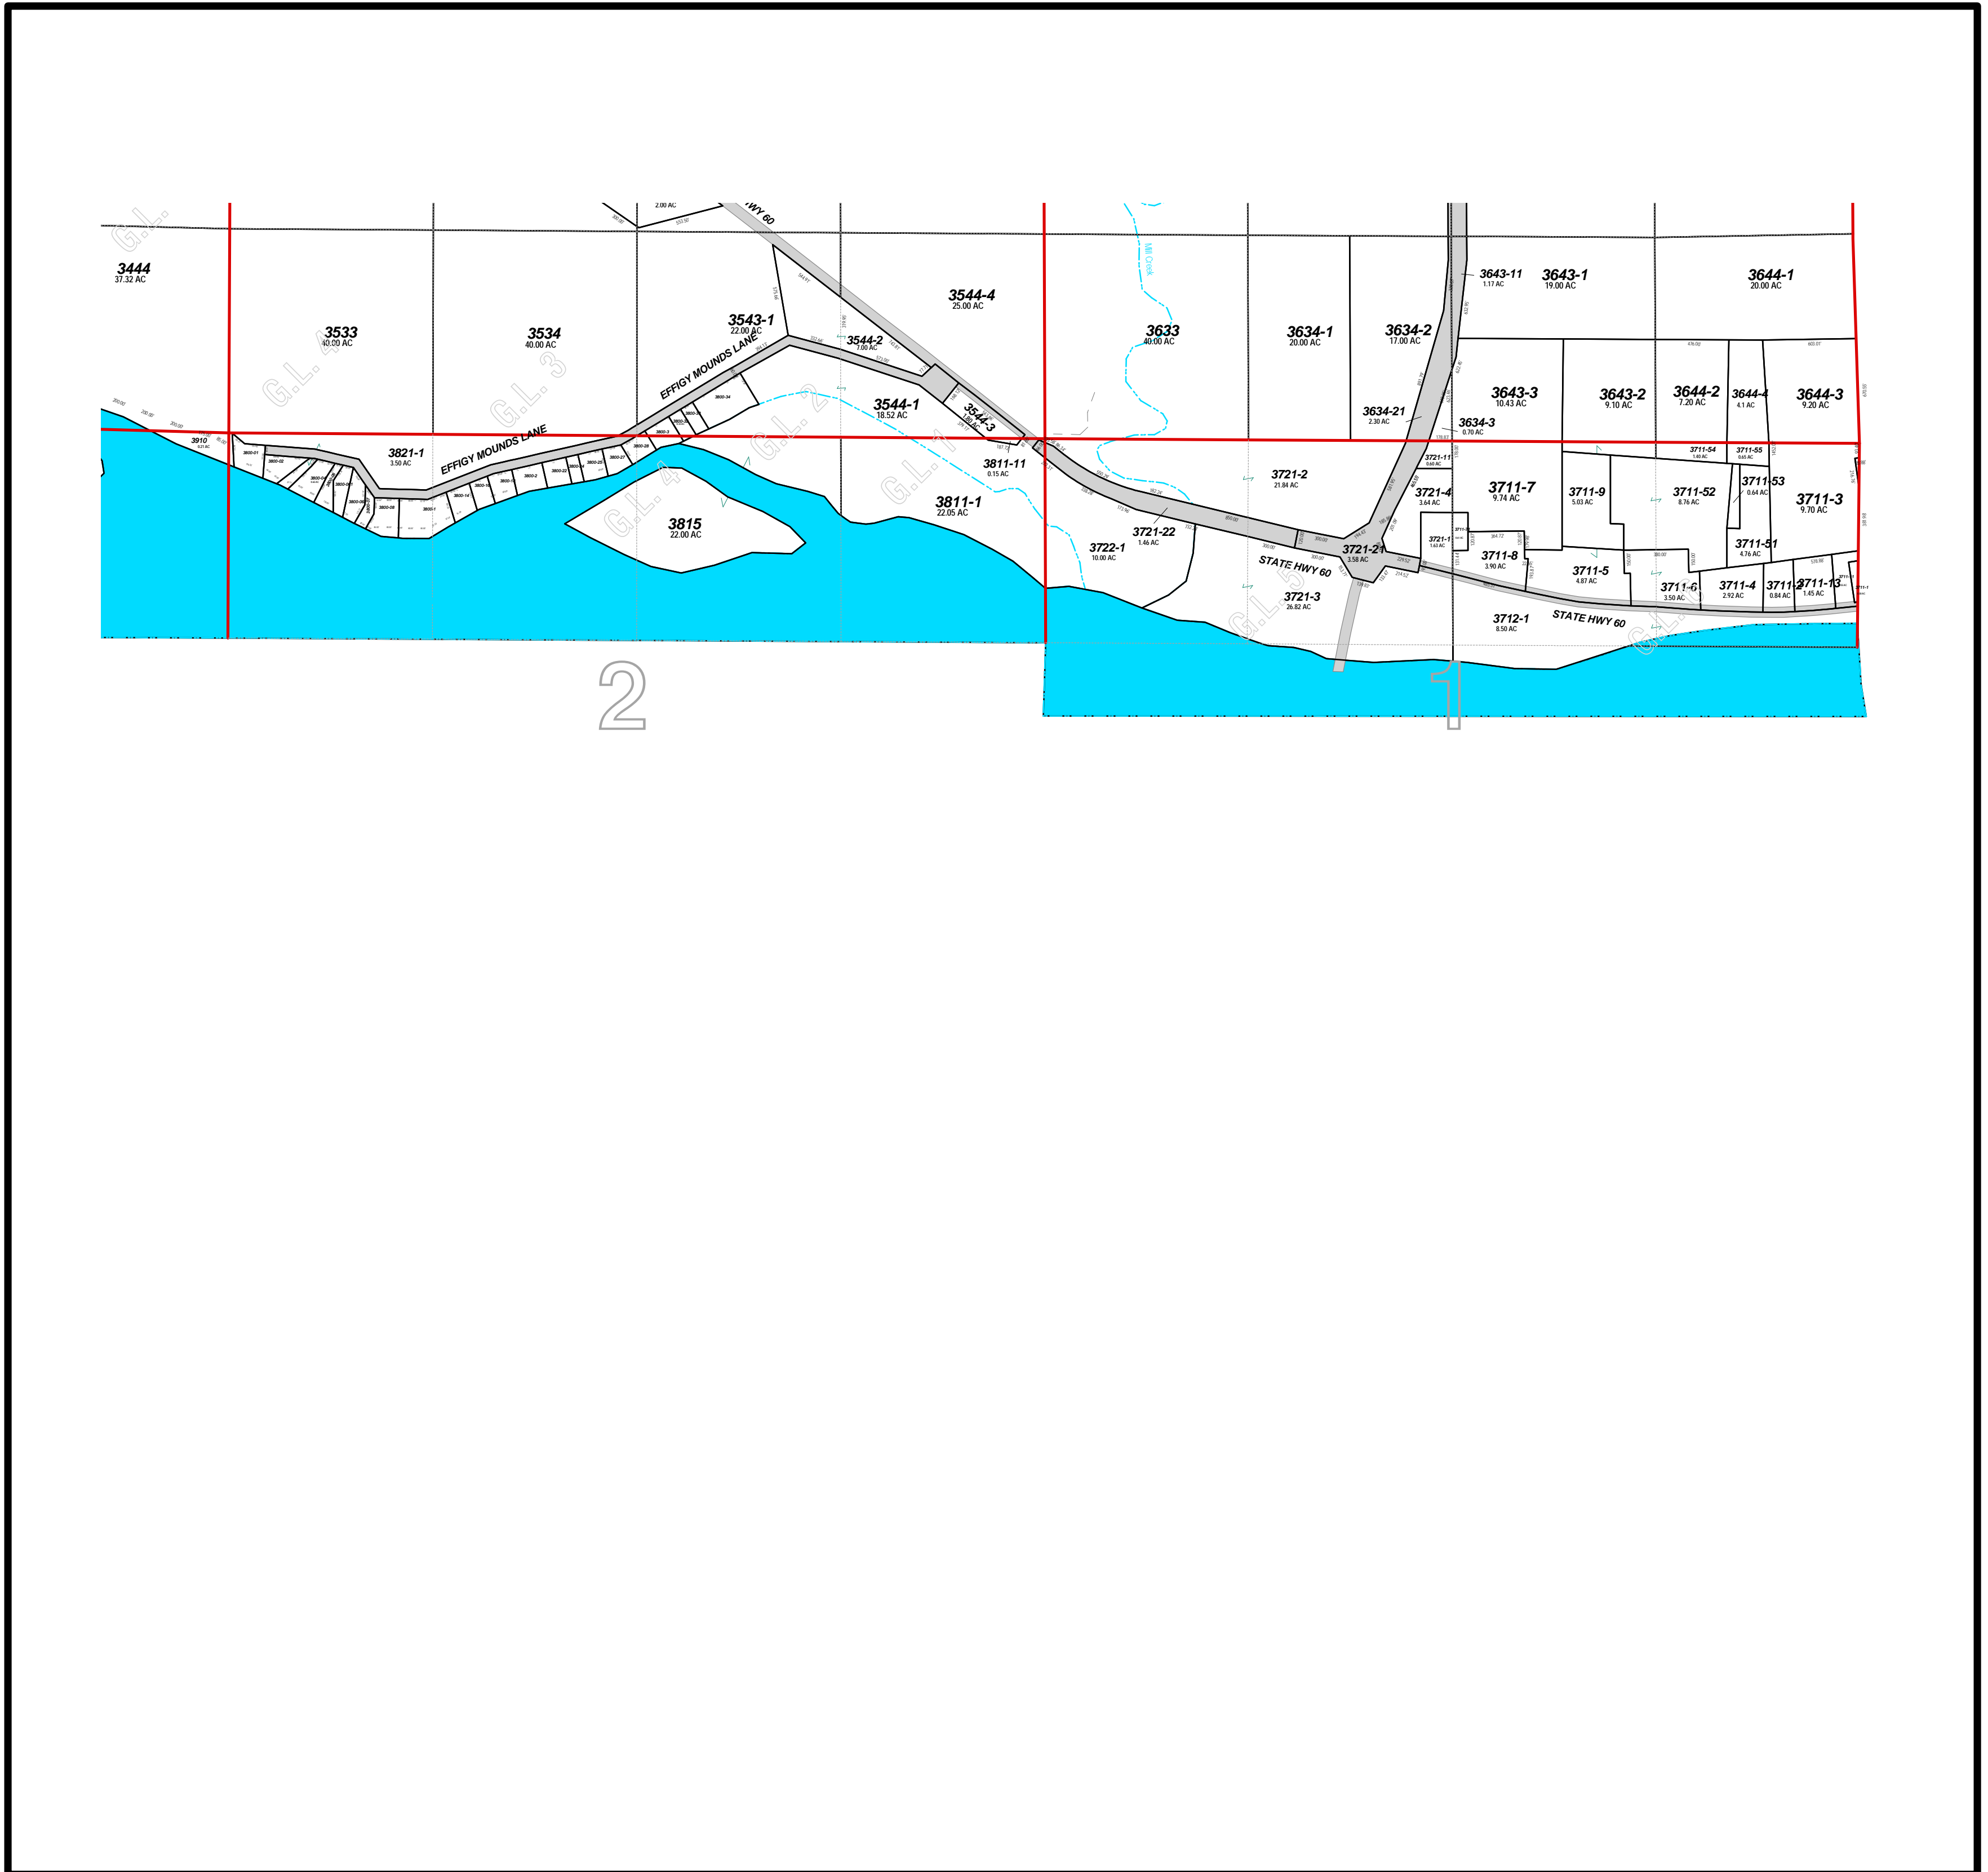

Map Legend			
	Section Lines		Road Names
	Road Right of Ways		Creek Names
	Water		Government Lot Number
	Parcels		Dimensions
	Land Hooks		Acres
	Historical lines		Parcel Ids
	Leaders Dimensions		Legal Reference Text
	Leaders Acres		Text
	Leaders Parcel Ids		Section Numbers
	Easements		Block Number
			Lot Number



1 Inch = 700 Feet

Disclaimer:
 Richland County map data is derived from various sources including GPS, surveys, recorded legal documents and aerial photography using best applicable methods. These maps are intended for use in compliance of Chapter 70 Wis. State Statutes for assessment purposes only and not intended as a replacement for survey.