



Plot Scale : 1 Inch = 700 Feet
 Last Change Date: January 12, 2003
 Plot Date: February 26, 2003

Town of Eagle T9N-R2W Sections 15, 16, 21, 22 Richland County, WI

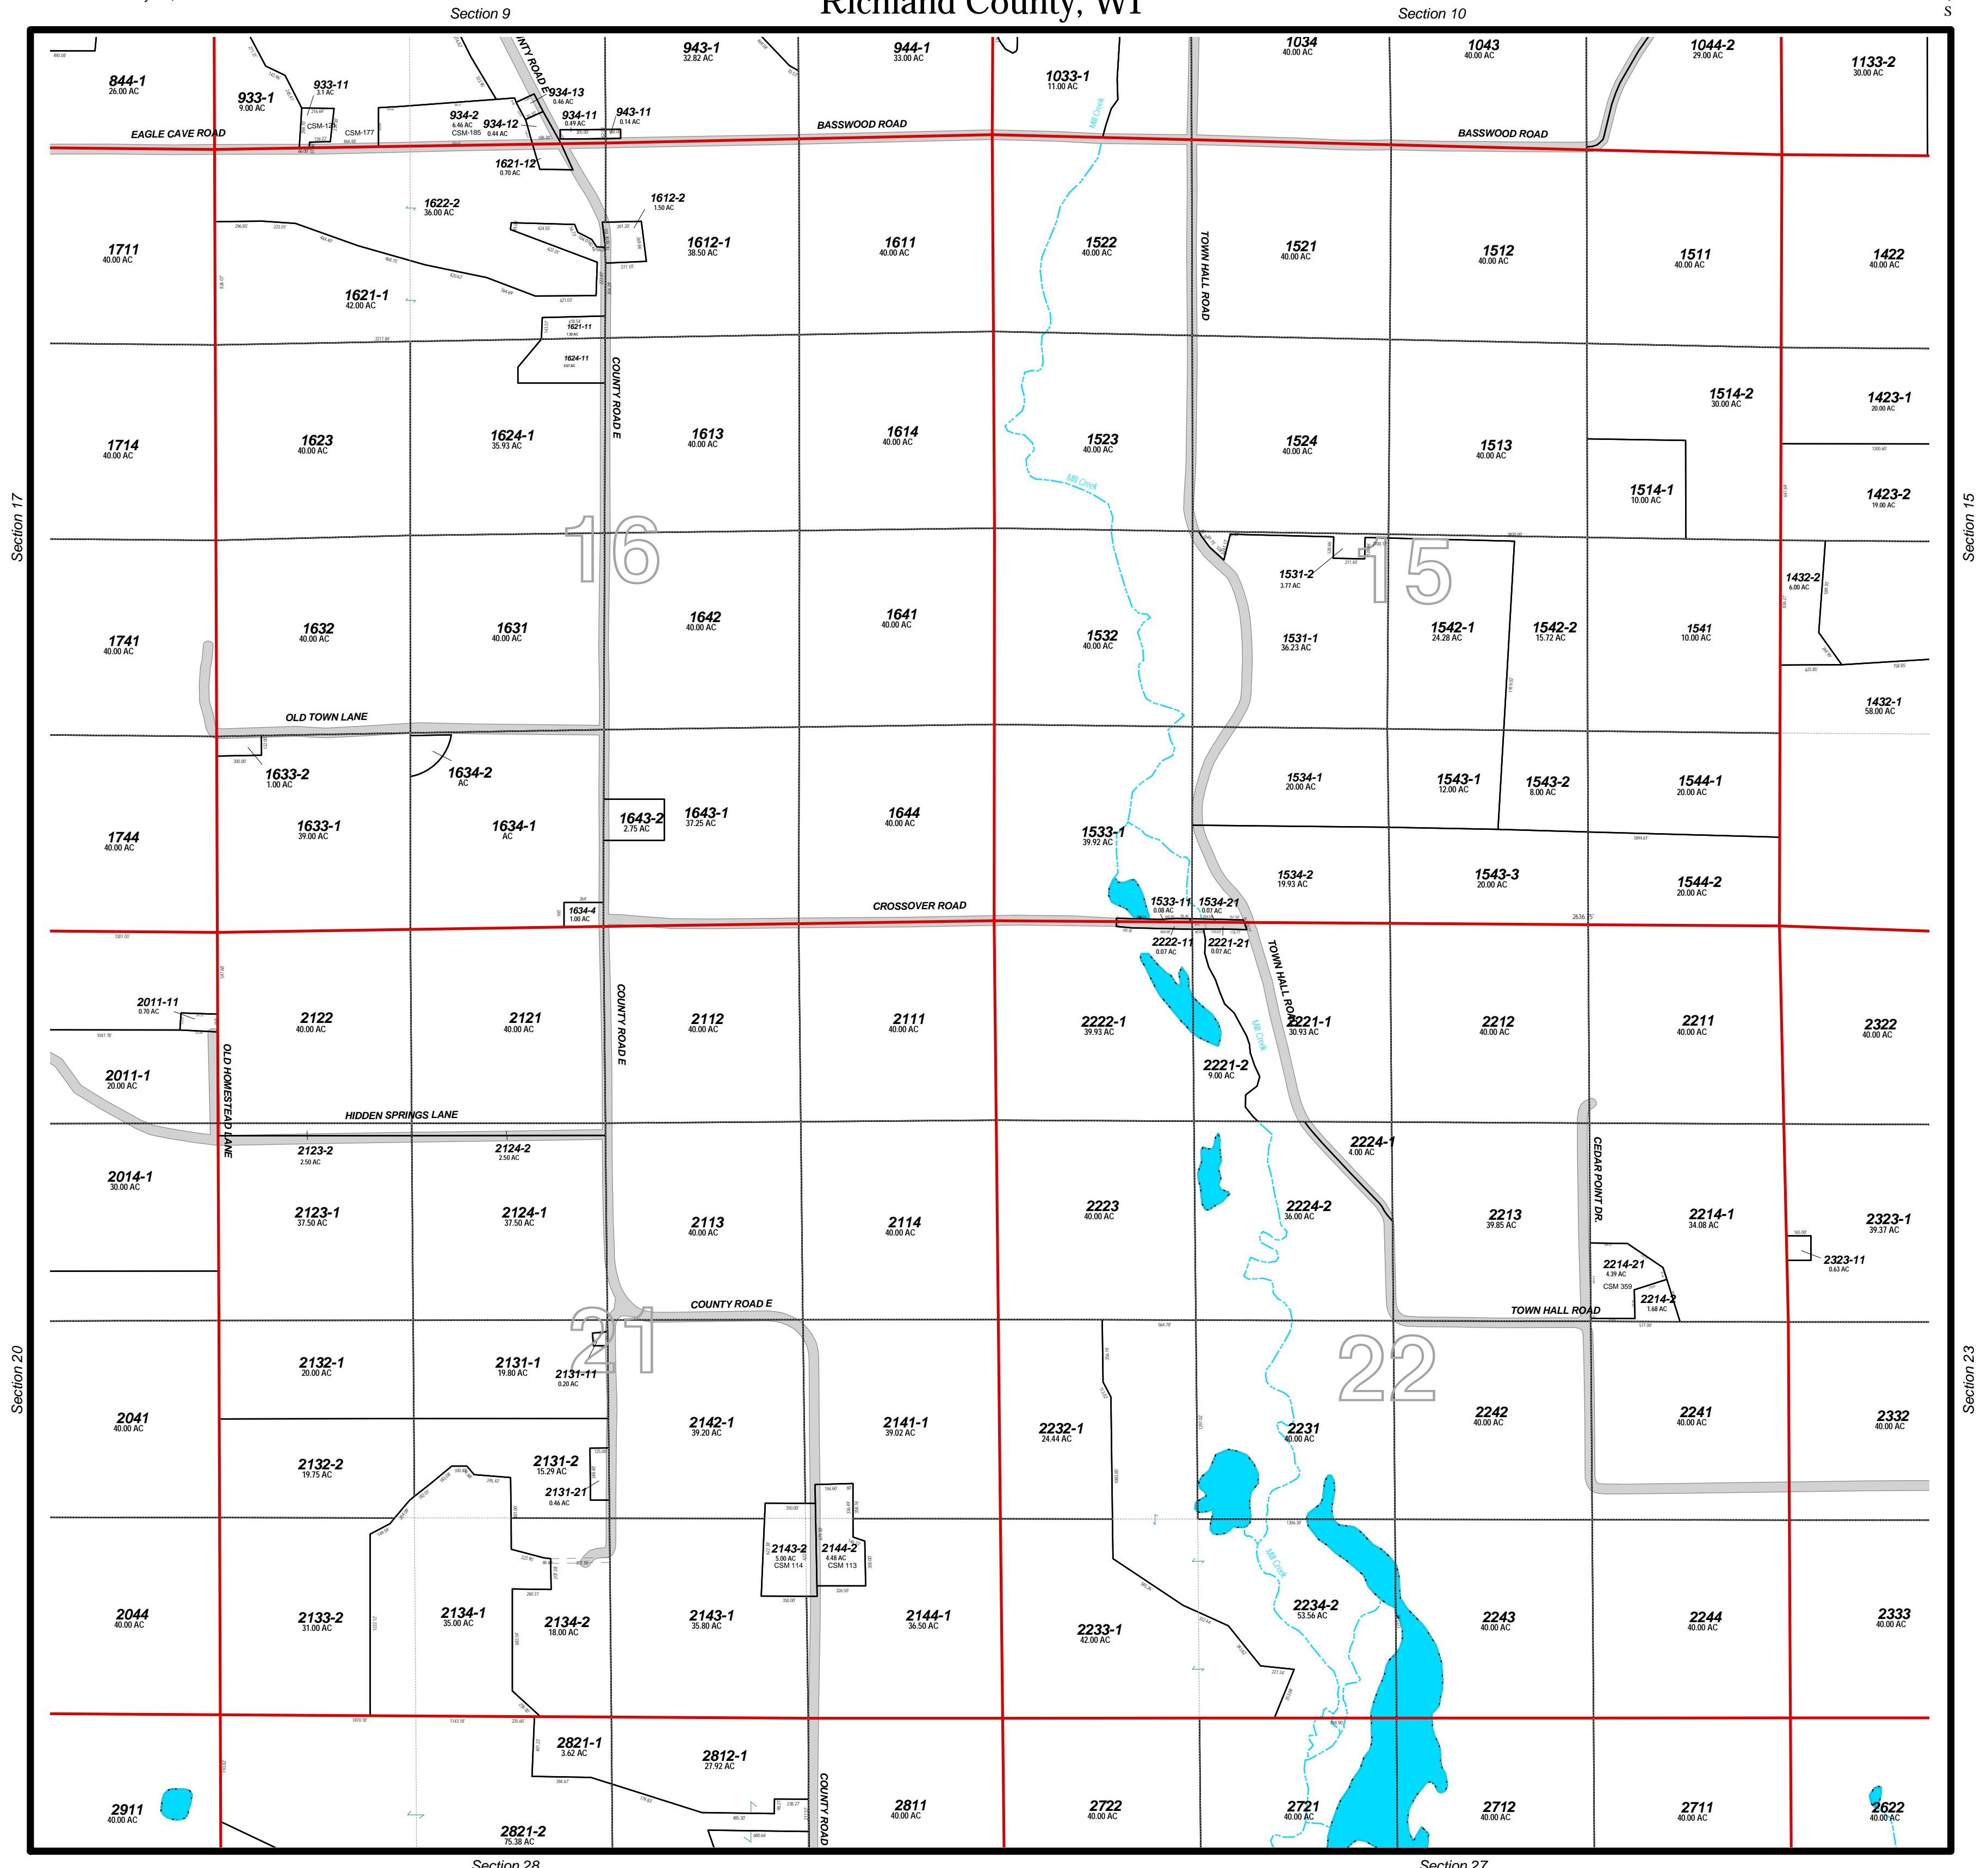

Map Legend			
	Section Lines		Creek Names
	Road Right of Ways		Government Lot Number
	Water		Section Numbers
	Parcels		Block Number
	Land Hooks		Lot Number
	Historical Lines	Text Road Names	
	Leaders Dimensions	Text History Text	
	Leaders Acres	Text Dimensions	
	Leaders Parcel IDs	Text Acreage	
	Easements	Text Parcel IDs	
		Text Legal Reference Text	

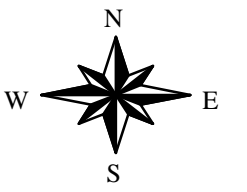

1 Inch = 700 Feet

Disclaimer:
 Richland County map data is derived from various sources including GPS, surveys, recorded legal documents and aerial photography using best applicable methods. These maps are intended for use in compliance of Chapter 70 Wis. State Statutes for assessment purposes only and not intended as a replacement for survey.