


Plot Scale : 1 Inch = 700 Feet  
 Last Change Date: January 12, 2003  
 Plot Date: February 26, 2003

# Town of Ithaca T10N-R2E


## Sections 25, 26, 35, 36

### Richland County, WI

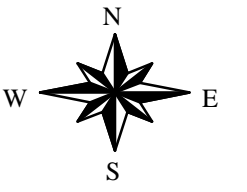

Section 23

Section 24

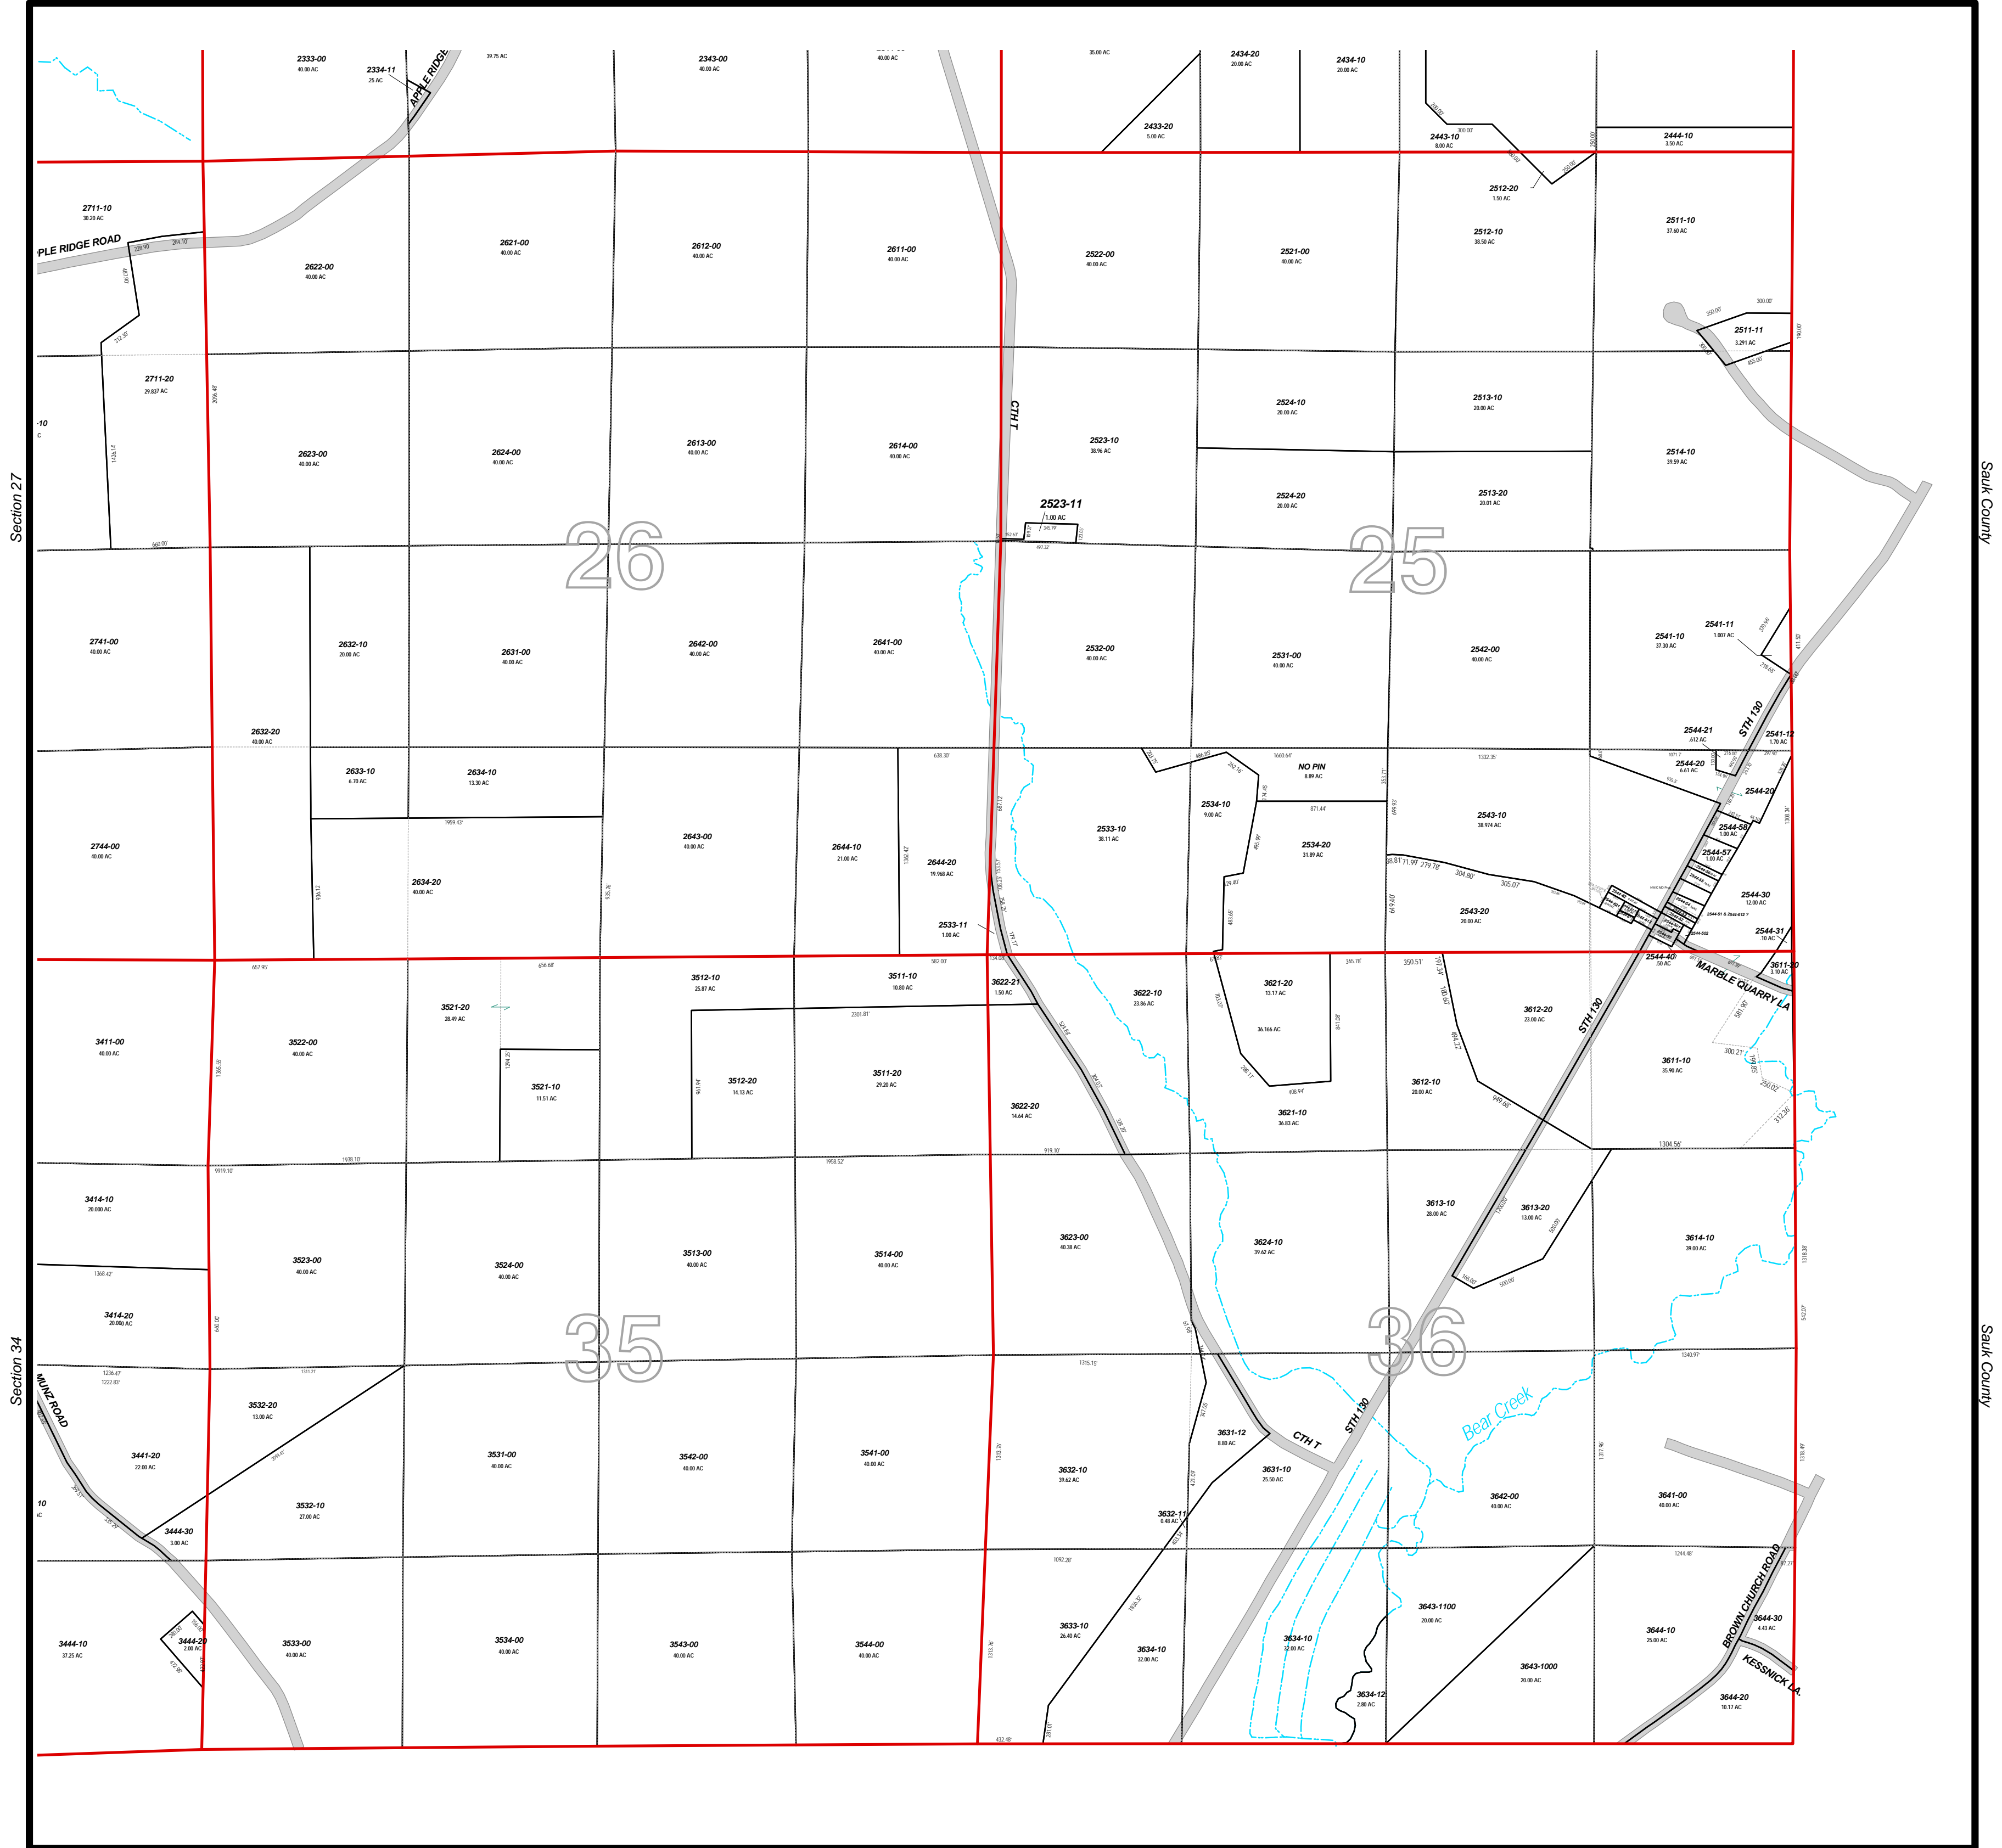

Town of Buena Vista

Town of Buena Vista

Map Legend			
	Section Lines		Historical Lines
	Road Right of Ways		Leaders Dimensions
	Water		Leaders Acres
	Parcels		Leaders Parcel IDs
	Land Hooks		Easements
	Road Names		Creek Names
	History Text		Government Lot Number
	Dimensions		Section Numbers
	Acreage		Block Number
	Parcel IDs		Lot Number
	Legal Reference Text		



1 Inch = 700 Feet

Disclaimer: Richland County map data is derived from various sources including GPS, surveys, recorded legal documents and aerial photography using best applicable methods. These maps are intended for use in compliance of Chapter 70 Wis. State Statutes for assessment purposes only and not intended as a replacement for survey.