


Plot Scale : 1 Inch = 700 Feet
 Last Change Date: January 12, 2003
 Plot Date: February 26, 2003

Town of Ithaca T10N-R2E Sections 29, 30, 31, 32 Richland County, WI

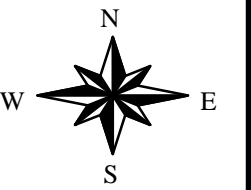

Section 19

Section 20

Town of Richland


Section 28

Town of Richland

Section 33

Town of Buena Vista

Town of Buena Vista

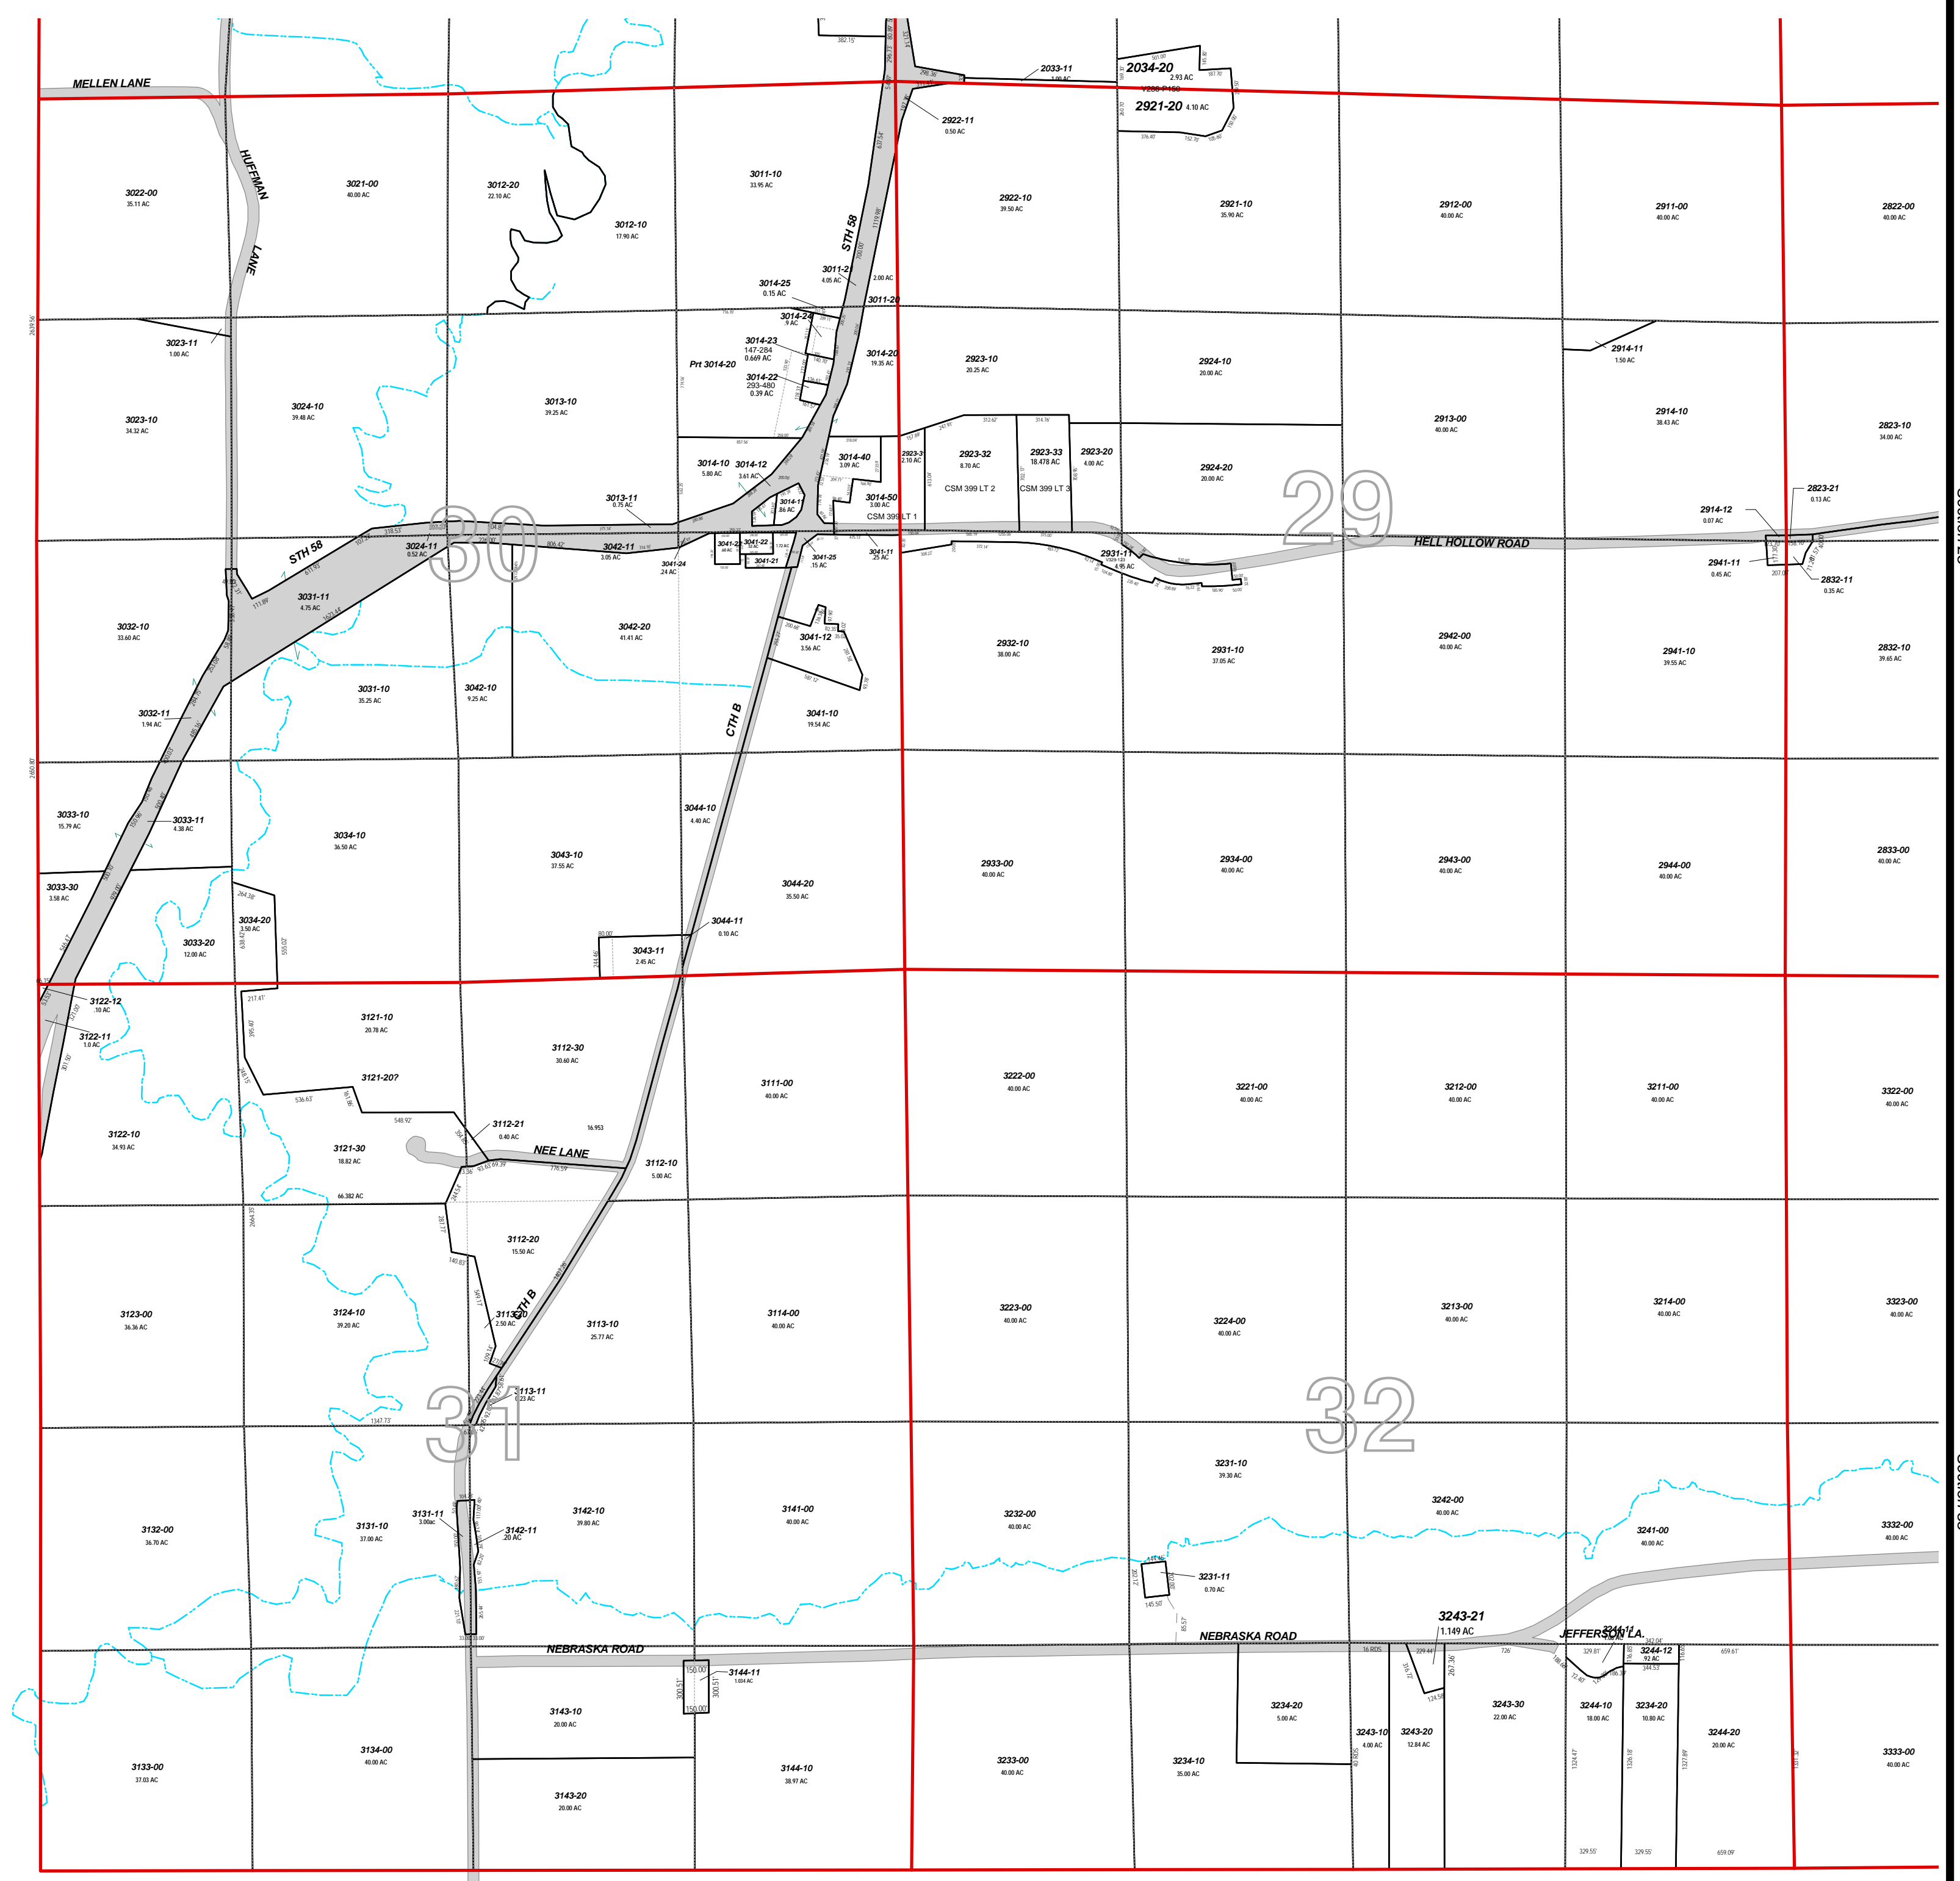

Map Legend			
	Section Lines		Road Names
	Road Right of Ways		Historical Text
	Water		Dimensions
	Land Hooks		Acreage
	Historical Lines		Parcel Id's
	Leaders Dimensions		Legal Reference Text
	Leaders Acres		Creek Names
	Leaders Parcel Id's		Government Lot Number
	Easements		Section Numbers
			Block Number
			Lot Number



1 Inch = 700 Feet

Disclaimer:
 Richland County map data is derived from various sources including GPS, surveys, recorded legal documents and aerial photography using best applicable methods. These maps are intended for use in compliance of Chapter 70 Wis. State Statutes for assessment purposes only and not intended as a replacement for survey.