



Plot Scale : 1 Inch = 700 Feet  
 Last Change Date: January 12, 2003  
 Plot Date: January 13, 2003

# Town of Orion T9N-R1E Sections 1, 2, 11, 12 Richland County, WI

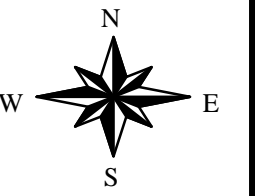

Town of Richland

Town of Richland

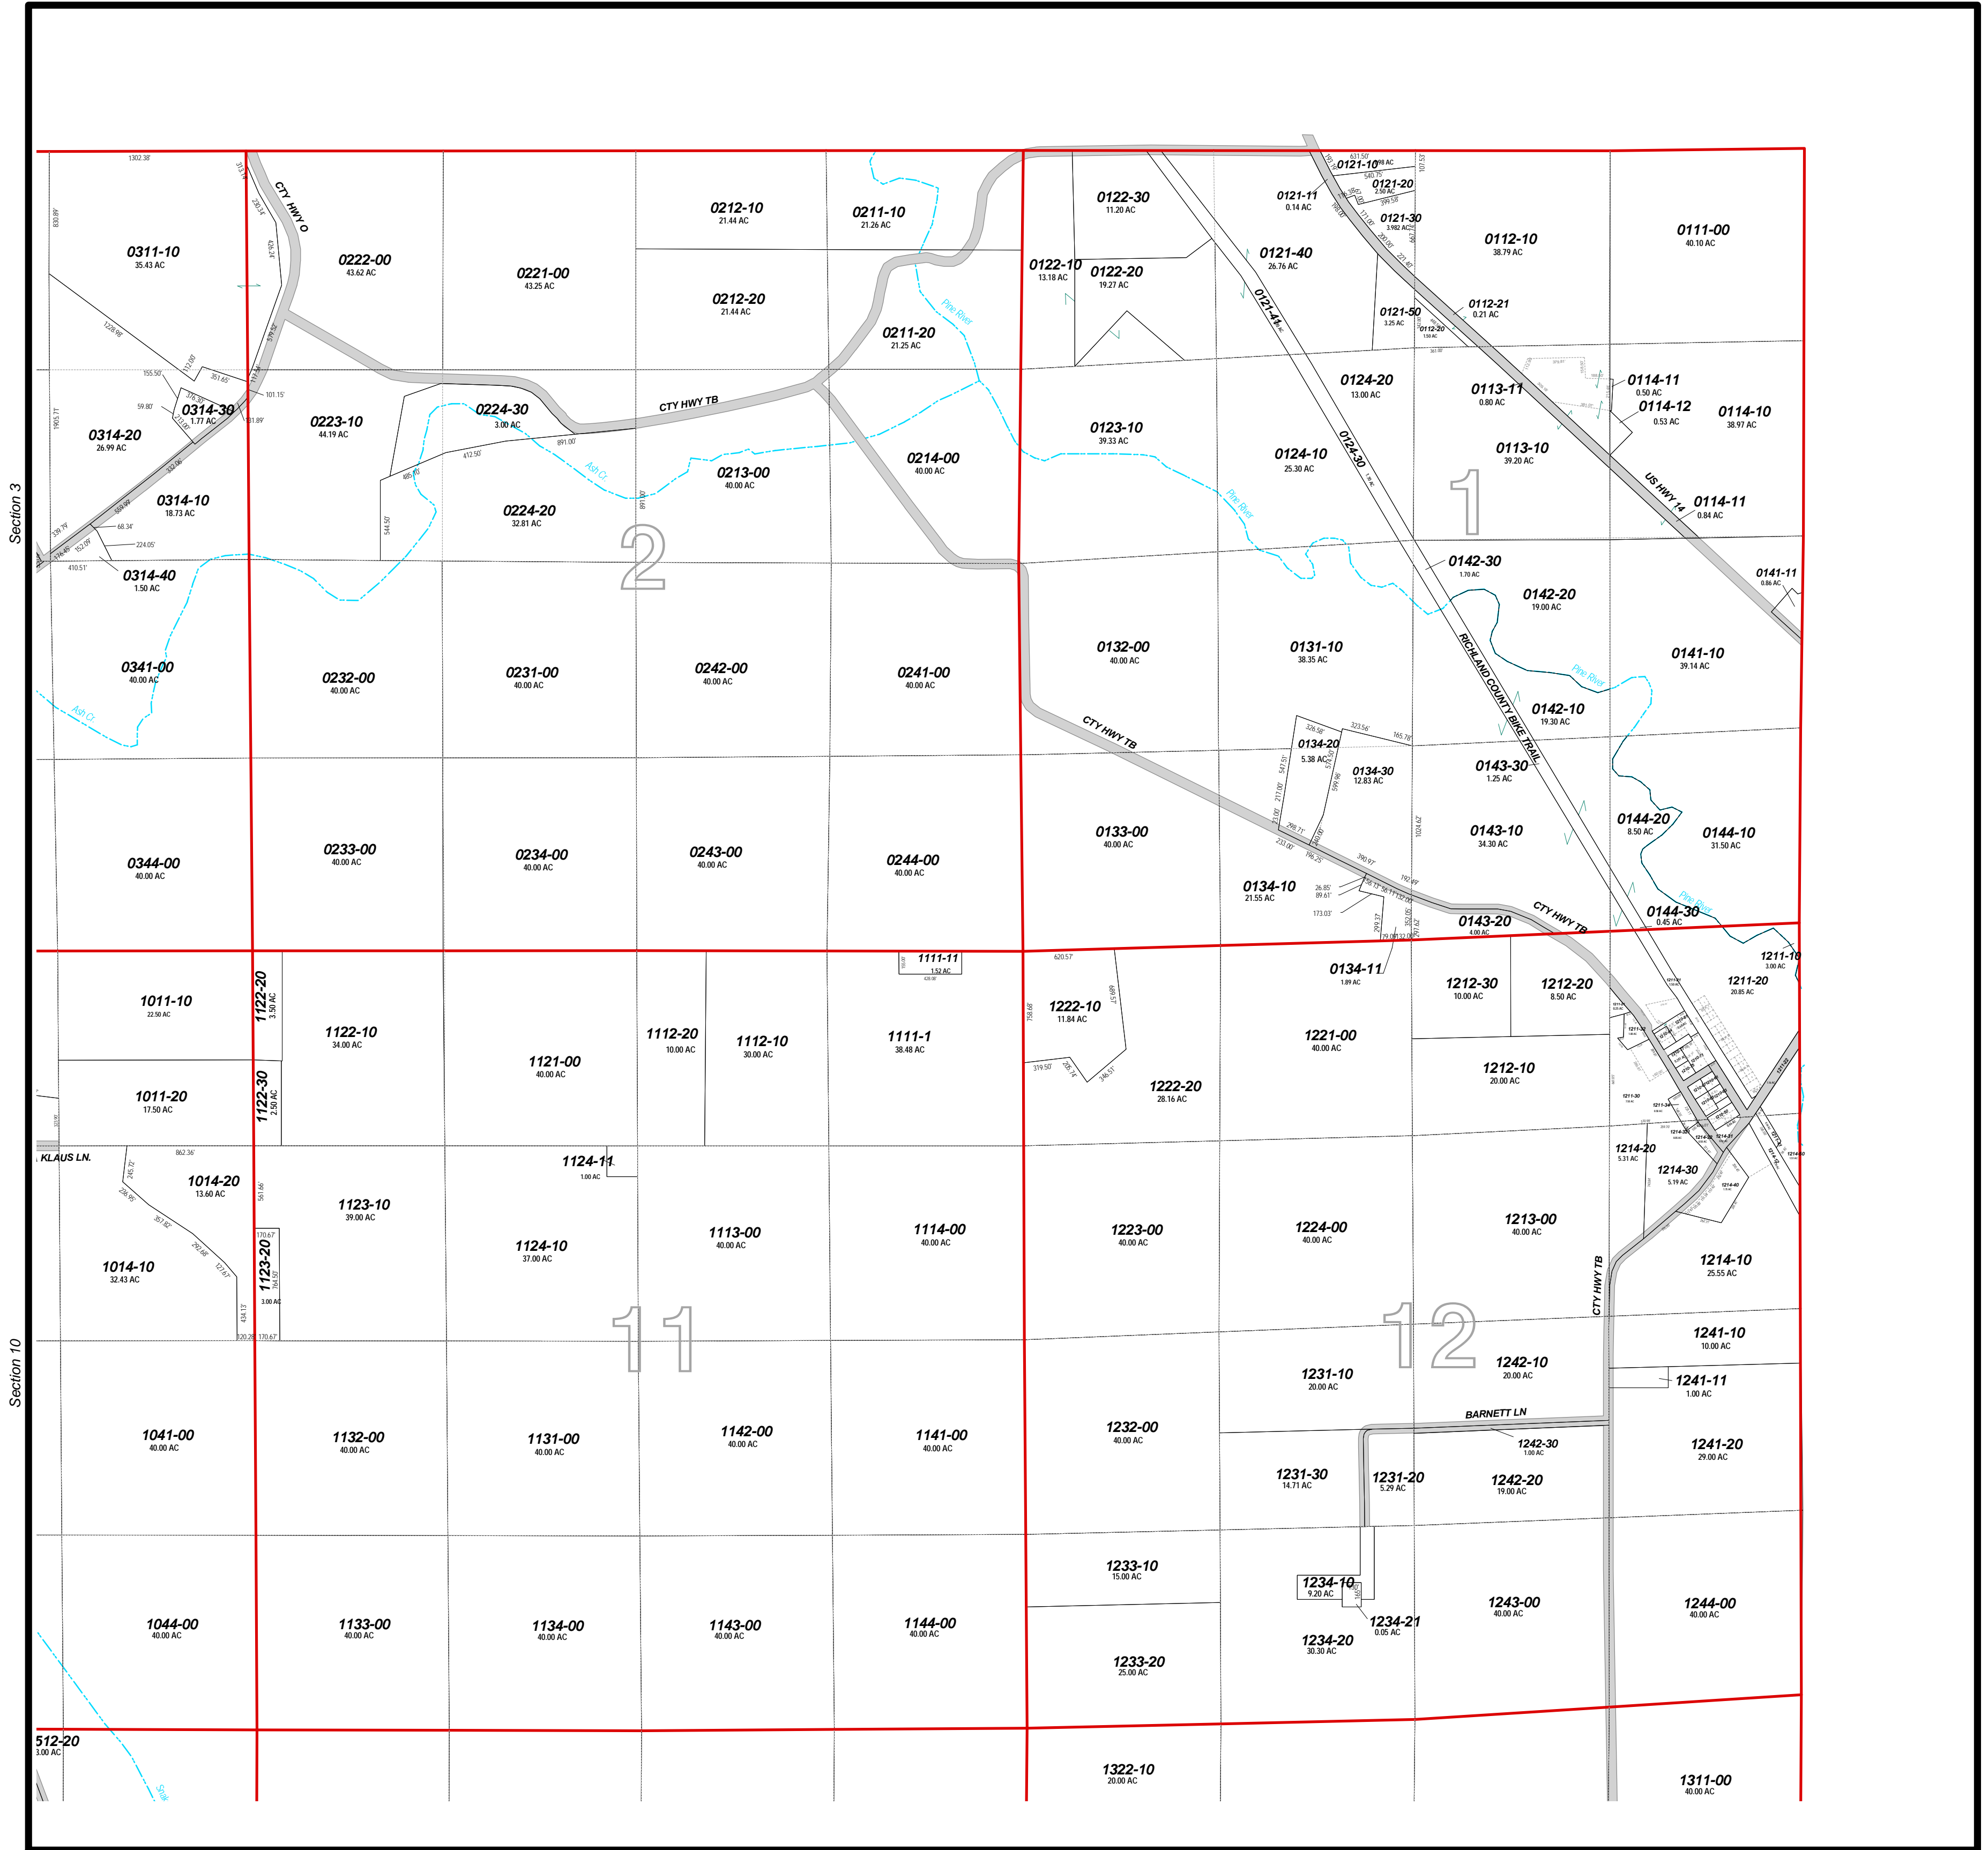

Town of Buena Vista

Town of Buena Vista

Map Legend			
	Section Lines		Creek Names
	Road Right of Ways		Government Lot Number
	Water		Section Numbers
	Parcels		Block Number
	Land Hooks		Lot Number
	Historical Lines		Legal Reference Text
	Leaders Dimensions		
	Leaders Acres		
	Leaders Parcel IDs		
	Easements		
	Road Names		
	History Text		
	Dimensions		
	Acresage		
	Parcel IDs		
	Legal Reference Text		



1 Inch = 700 Feet

Disclaimer:  
 Richland County map data is derived from various sources including GPS, surveys, recorded legal documents and aerial photography using best applicable methods. These maps are intended for use in compliance of Chapter 70 Wis. State Statutes for assessment purposes only and not intended as a replacement for survey.