
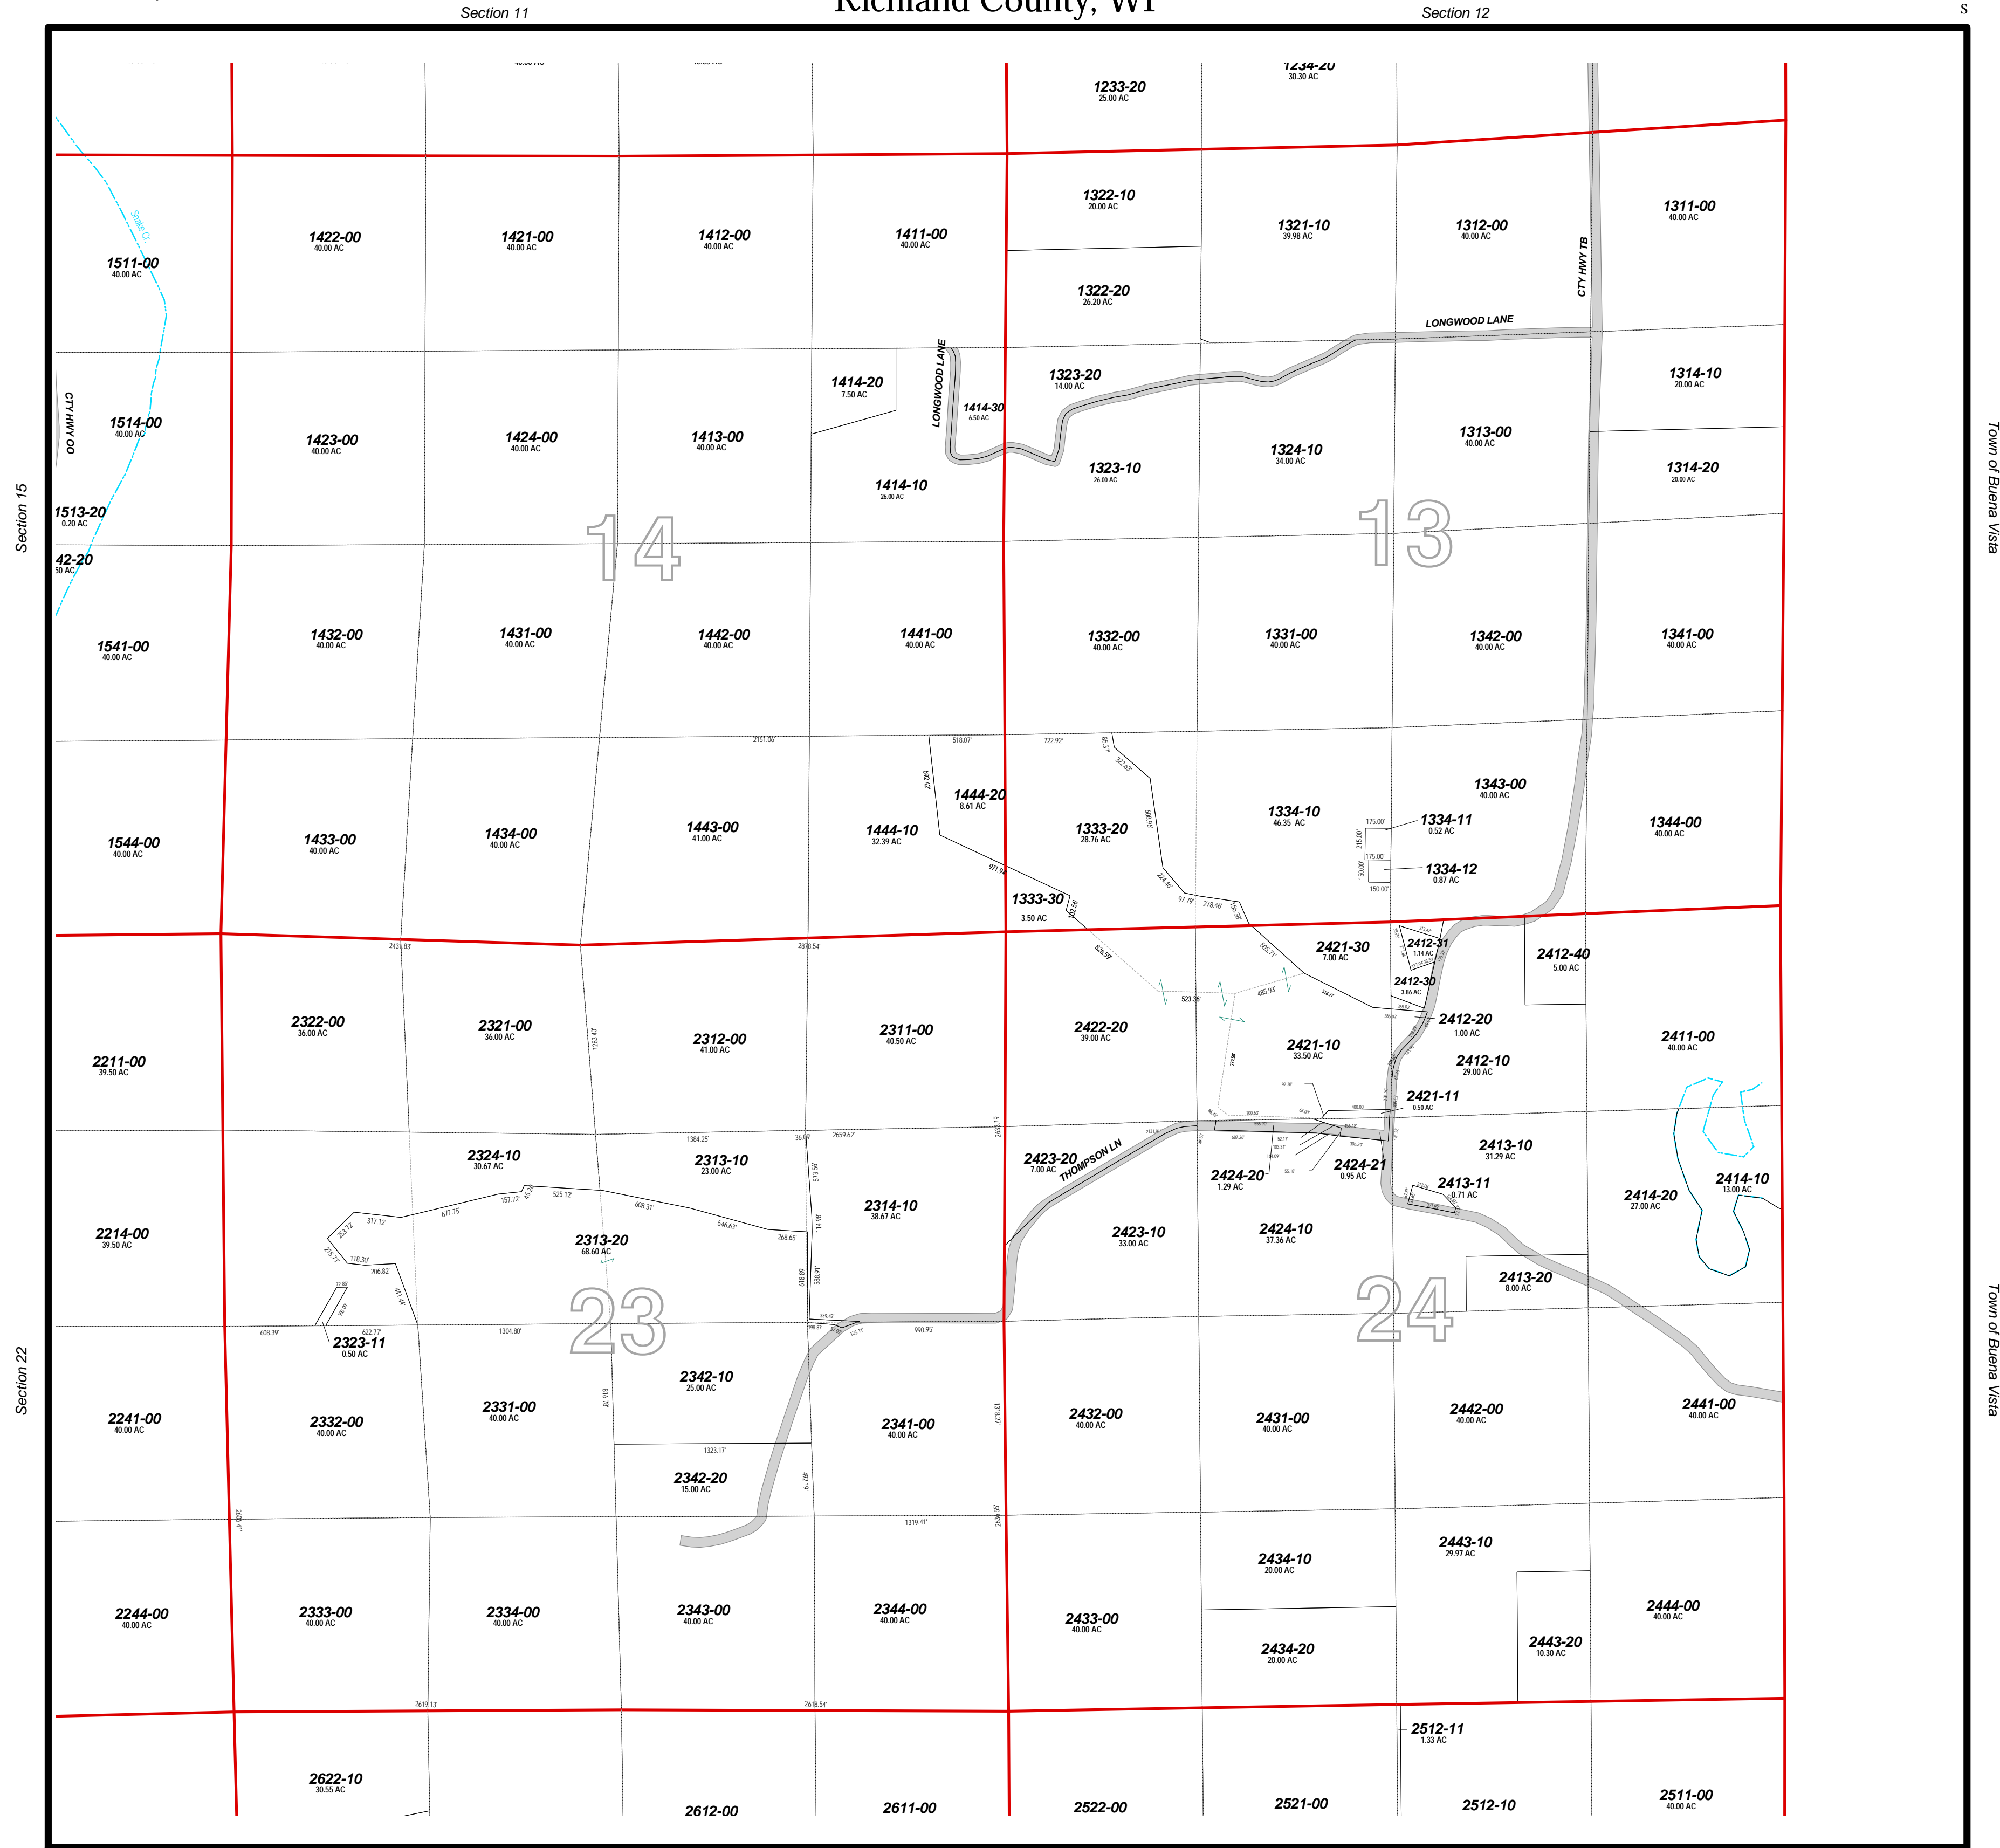


Plot Scale : 1 Inch = 700 Feet  
 Last Change Date: January 12, 2003  
 Plot Date: January 13, 2003

# Town of Orion T9N-R1E Sections 13, 14, 23, 24 Richland County, WI

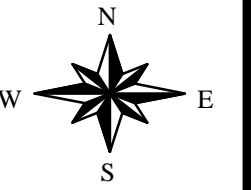

Section 15

Section 22

Town of Buena Vista

Town of Buena Vista

Map Legend			
	Section Lines		Historical Lines
	Road Right of Ways		Text
	Water		Text
	Parcels		Text
	Land Hooks		Text
	Leaders Dimensions		Text
	Leaders Acres		Text
	Leaders Parcel IDs		Text
	Easements		Text
	Road Names		Text
	History Text		Text
	Dimensions		Text
	Acresage		Text
	Parcel IDs		Text
	Legal Reference Text		Text
	Creek Names		Text
	Government Lot Number		Text
	Section Numbers		Text
	Block Number		Text
	Lot Number		Text



1 Inch = 700 Feet

Disclaimer:  
 Richland County map data is derived from various sources including GPS, surveys, recorded legal documents and aerial photography using best applicable methods. These maps are intended for use in compliance of Chapter 70 Wis. State Statutes for assessment purposes only and not intended as a replacement for survey.