



Plot Scale : 1 Inch = 700 Feet
 Last Change Date: January 12, 2003
 Plot Date: January 13, 2003

Town of Orion T9N-R1E Sections 15, 16, 21, 22 Richland County, WI

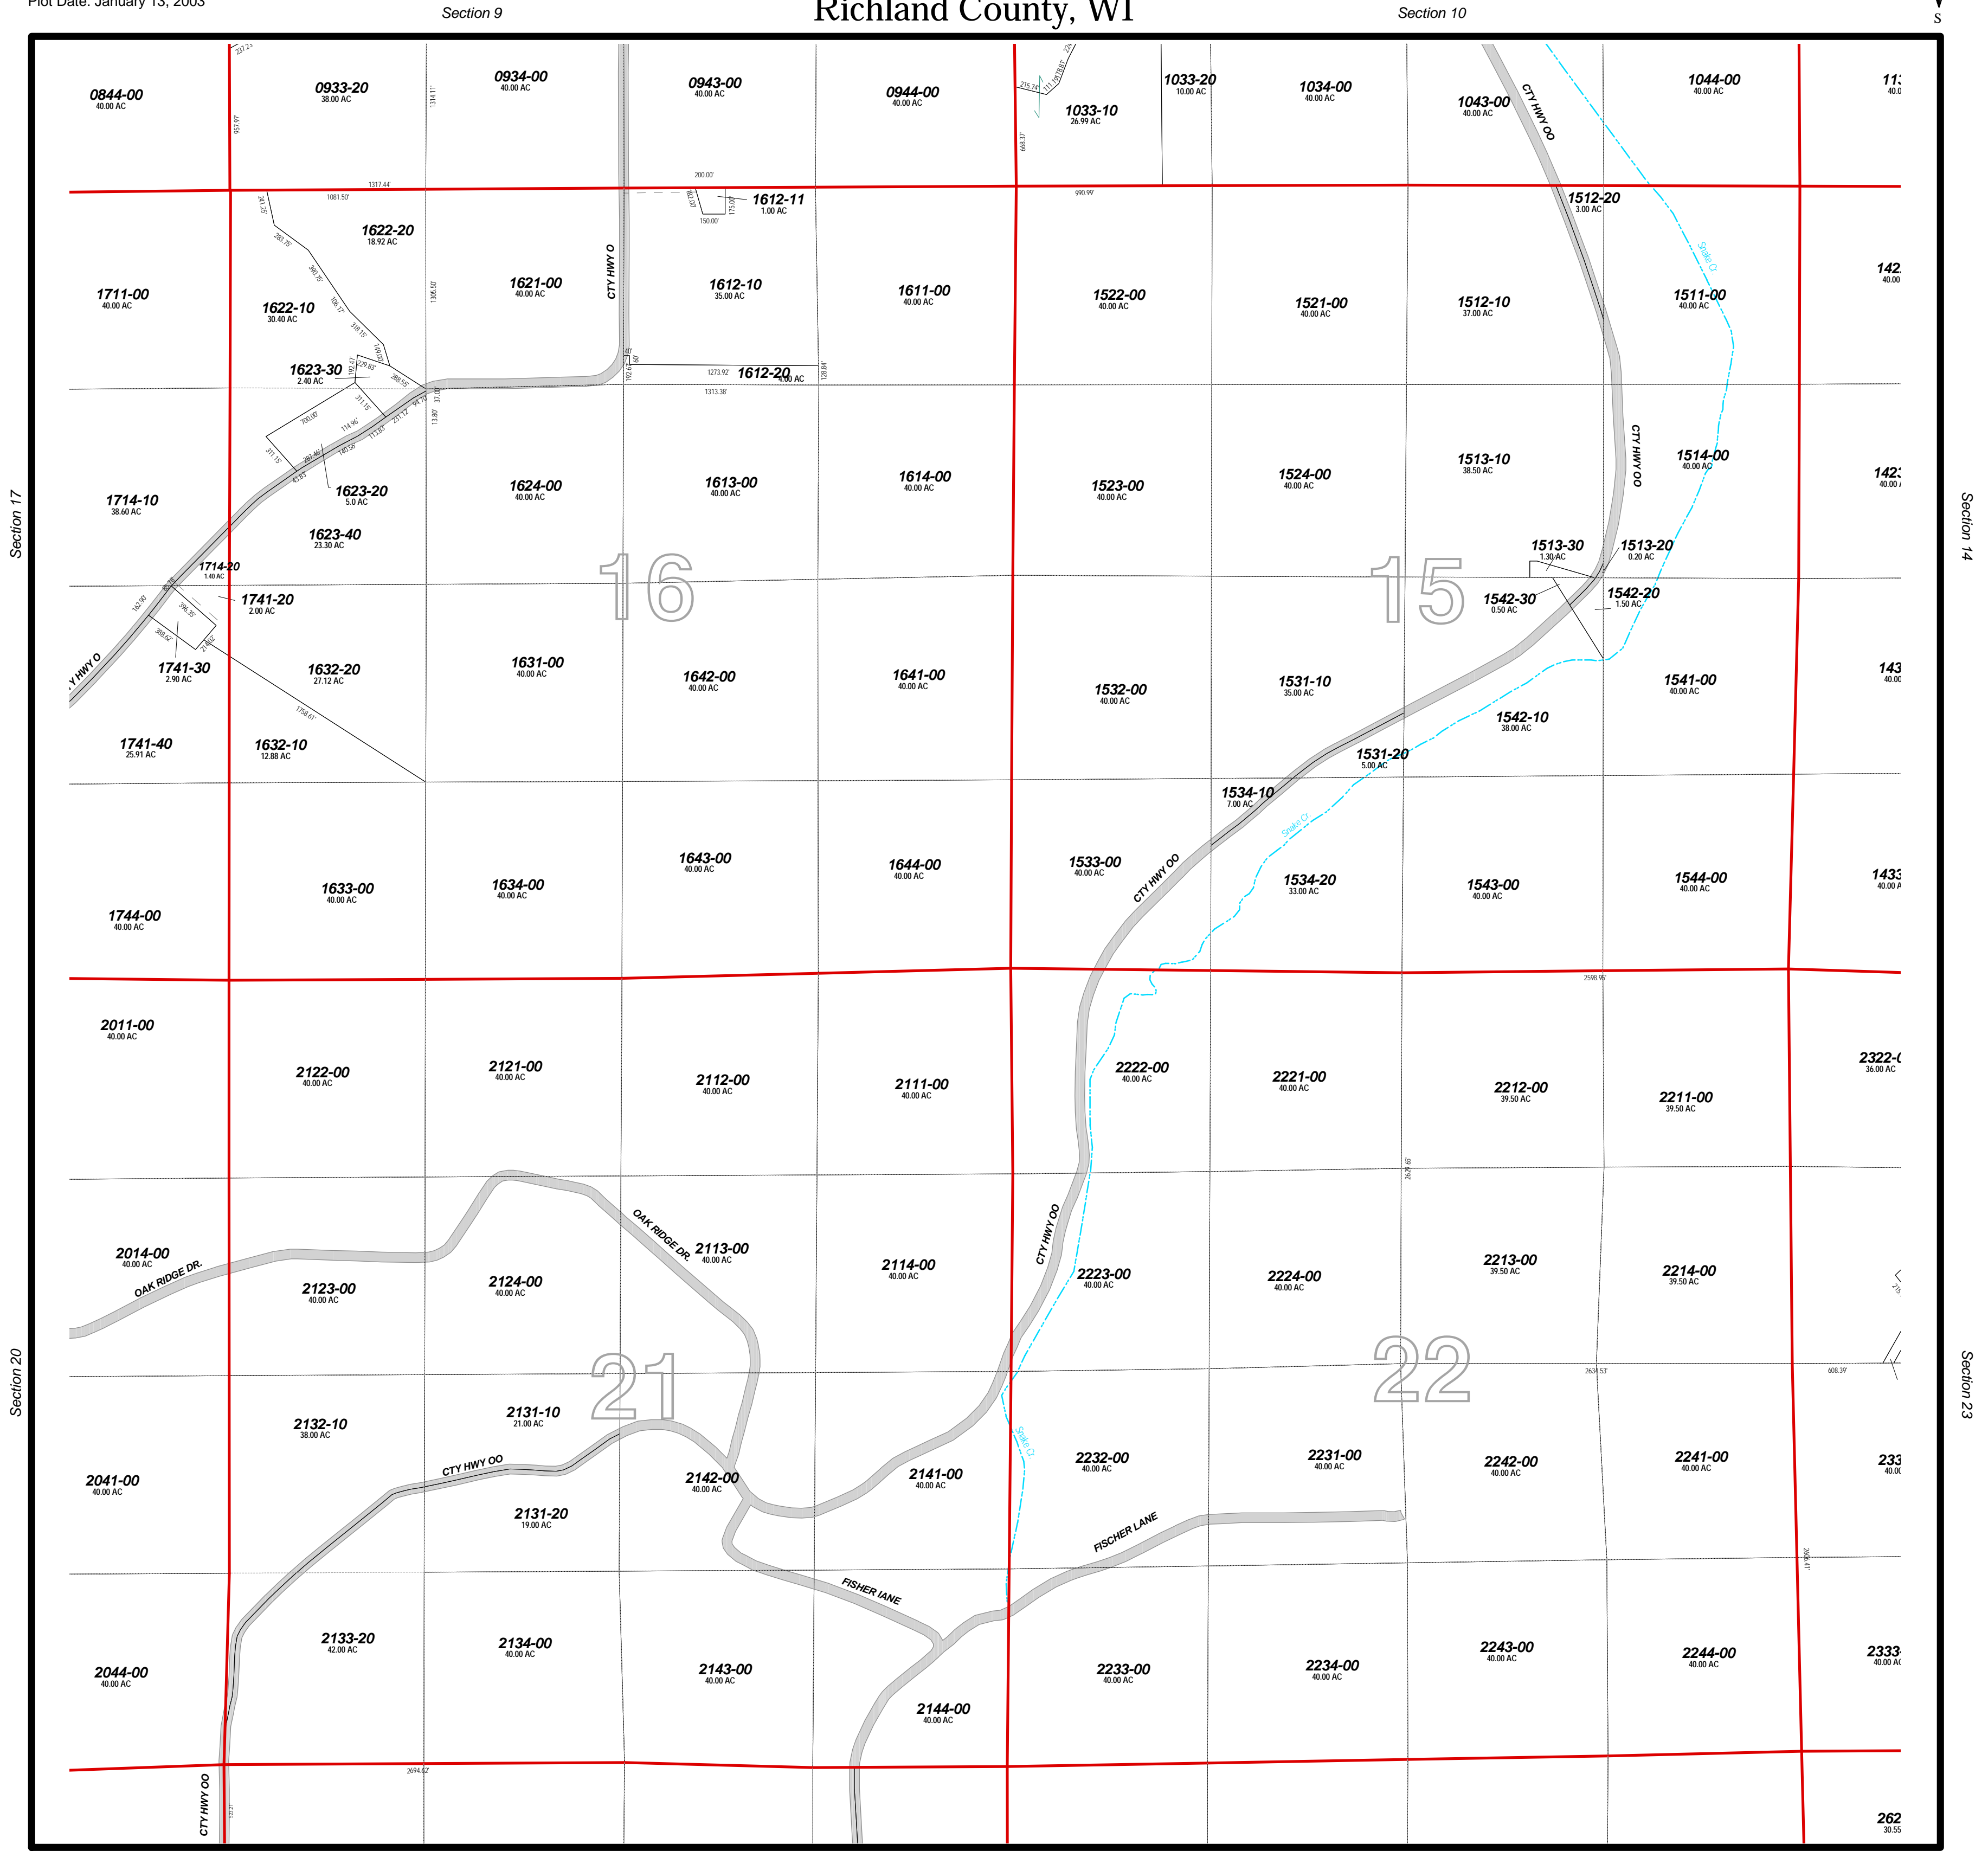

Map Legend			
	Section Lines		Road Names
	Road Right of Ways		History Text
	Water		Dimensions
	Parcels		Acres
	Land Hooks		Parcel IDs
	Historical Lines		Legal Reference Text
	Leaders Dimensions		Block Number
	Leaders Acres		Lot Number
	Leaders Parcel IDs		
	Easements		
			Creek Names
			Government Lot Number
			Section Numbers

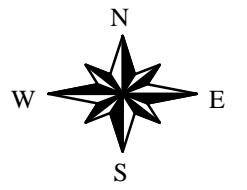

1 Inch = 700 Feet

Disclaimer:
 Richland County map data is derived from various sources including GPS, surveys, recorded legal documents and aerial photography using best applicable methods. These maps are intended for use in compliance of Chapter 70 Wis. State Statutes for assessment purposes only and not intended as a replacement for survey.