


Plot Scale : 1 Inch = 700 Feet
 Last Change Date: January 12, 2003
 Plot Date: January 13, 2003

Town of Orion T9N-R1E


Sections 29, 30, 31, 32

Richland County, WI

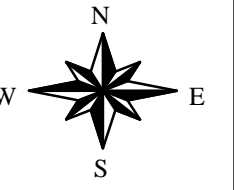

Section 19

Section 20

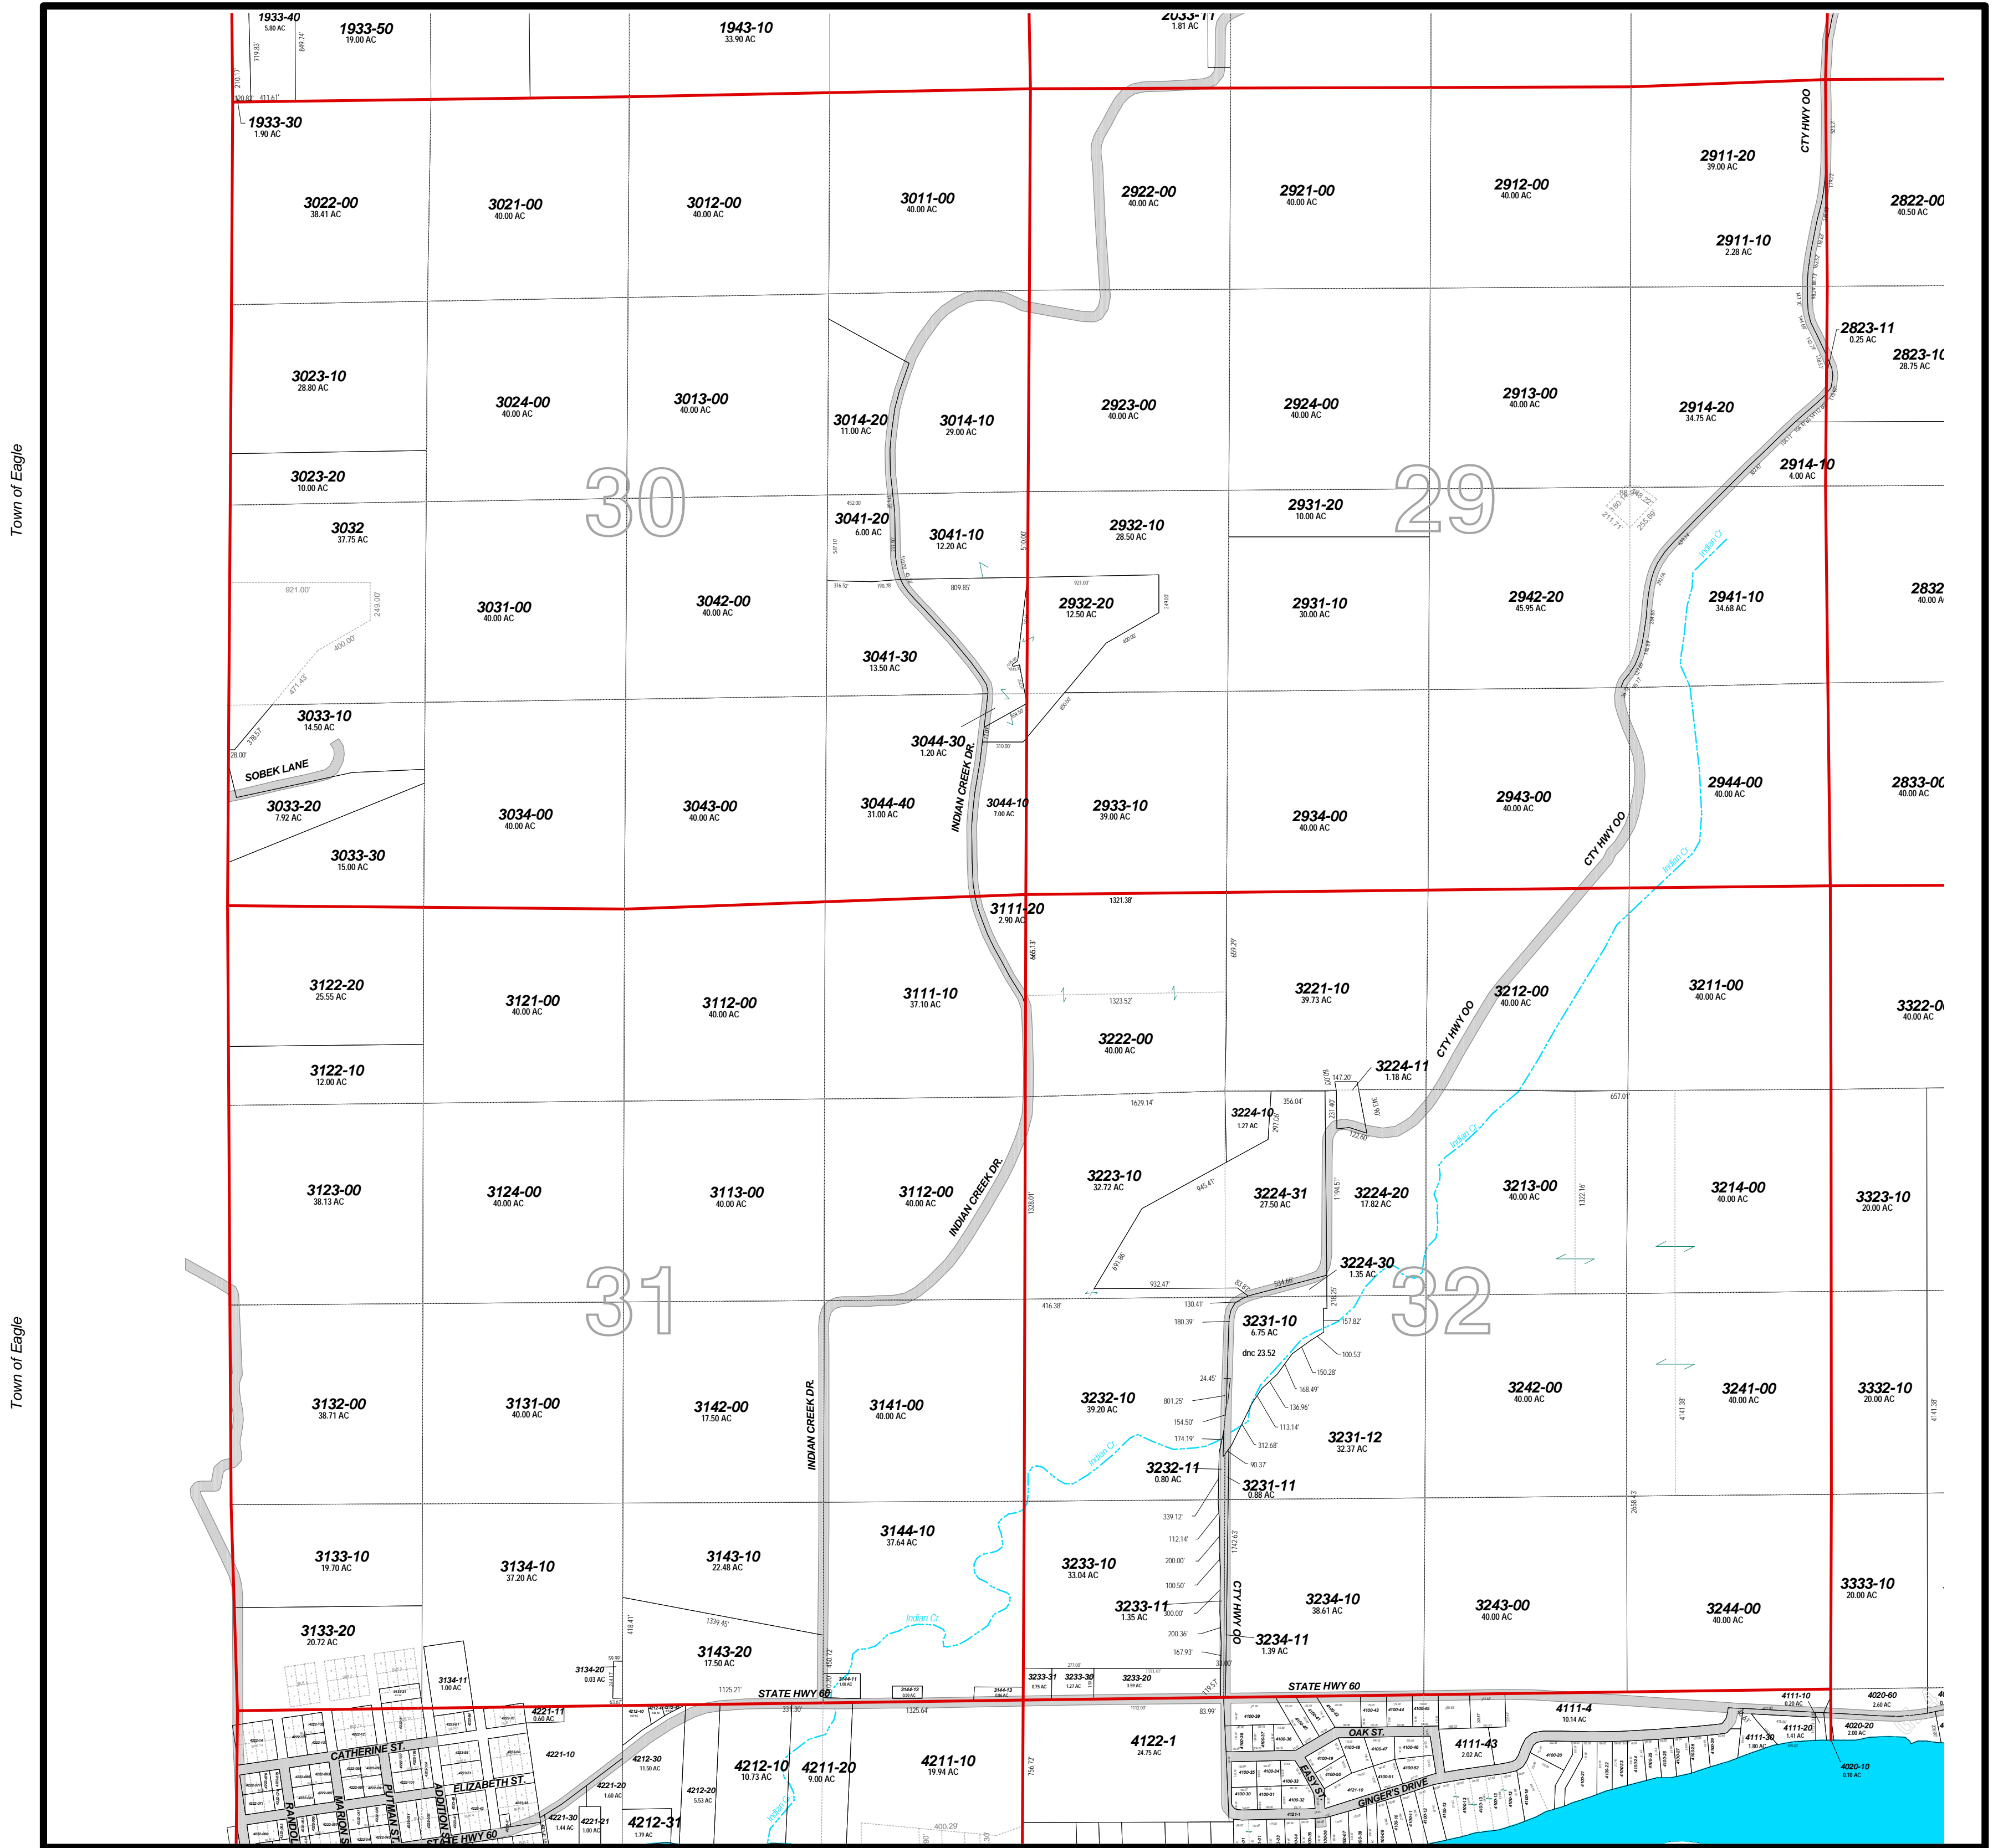

Town of Eagle

Town of Eagle

Section 28

Section 33

Section 6 Orion T8N-R1E

Section 5 Orion T8N-R1E

Map Legend			
	Section Lines		Creek Names
	Road Right of Ways		Government Lot Number
	Water		Section Numbers
	Parcels		Block Number
	Land Hooks		Lot Number
	Historical Lines	Text Road Names	
	Leaders Dimensions	Text History Text	
	Leaders Acres	Text Dimensions	
	Leaders Parcel IDs	Text Acreage	
	Easements	Text Parcel IDs	
		Text Legal Reference Text	



1 Inch = 700 Feet

Disclaimer:
 Richland County map data is derived from various sources including GPS, surveys, recorded legal documents and aerial photography using best applicable methods. These maps are intended for use in compliance of Chapter 70 Wis. State Statutes for assessment purposes only and not intended as a replacement for survey.