

Town of Orion T9N-R1E



Sections 5, 6, 7, 8

Richland County, WI

Plot Scale : 1 Inch = 700 Feet
 Last Change Date: January 12, 2003
 Plot Date: January 13, 2003

Town of Richland

Town of Richland

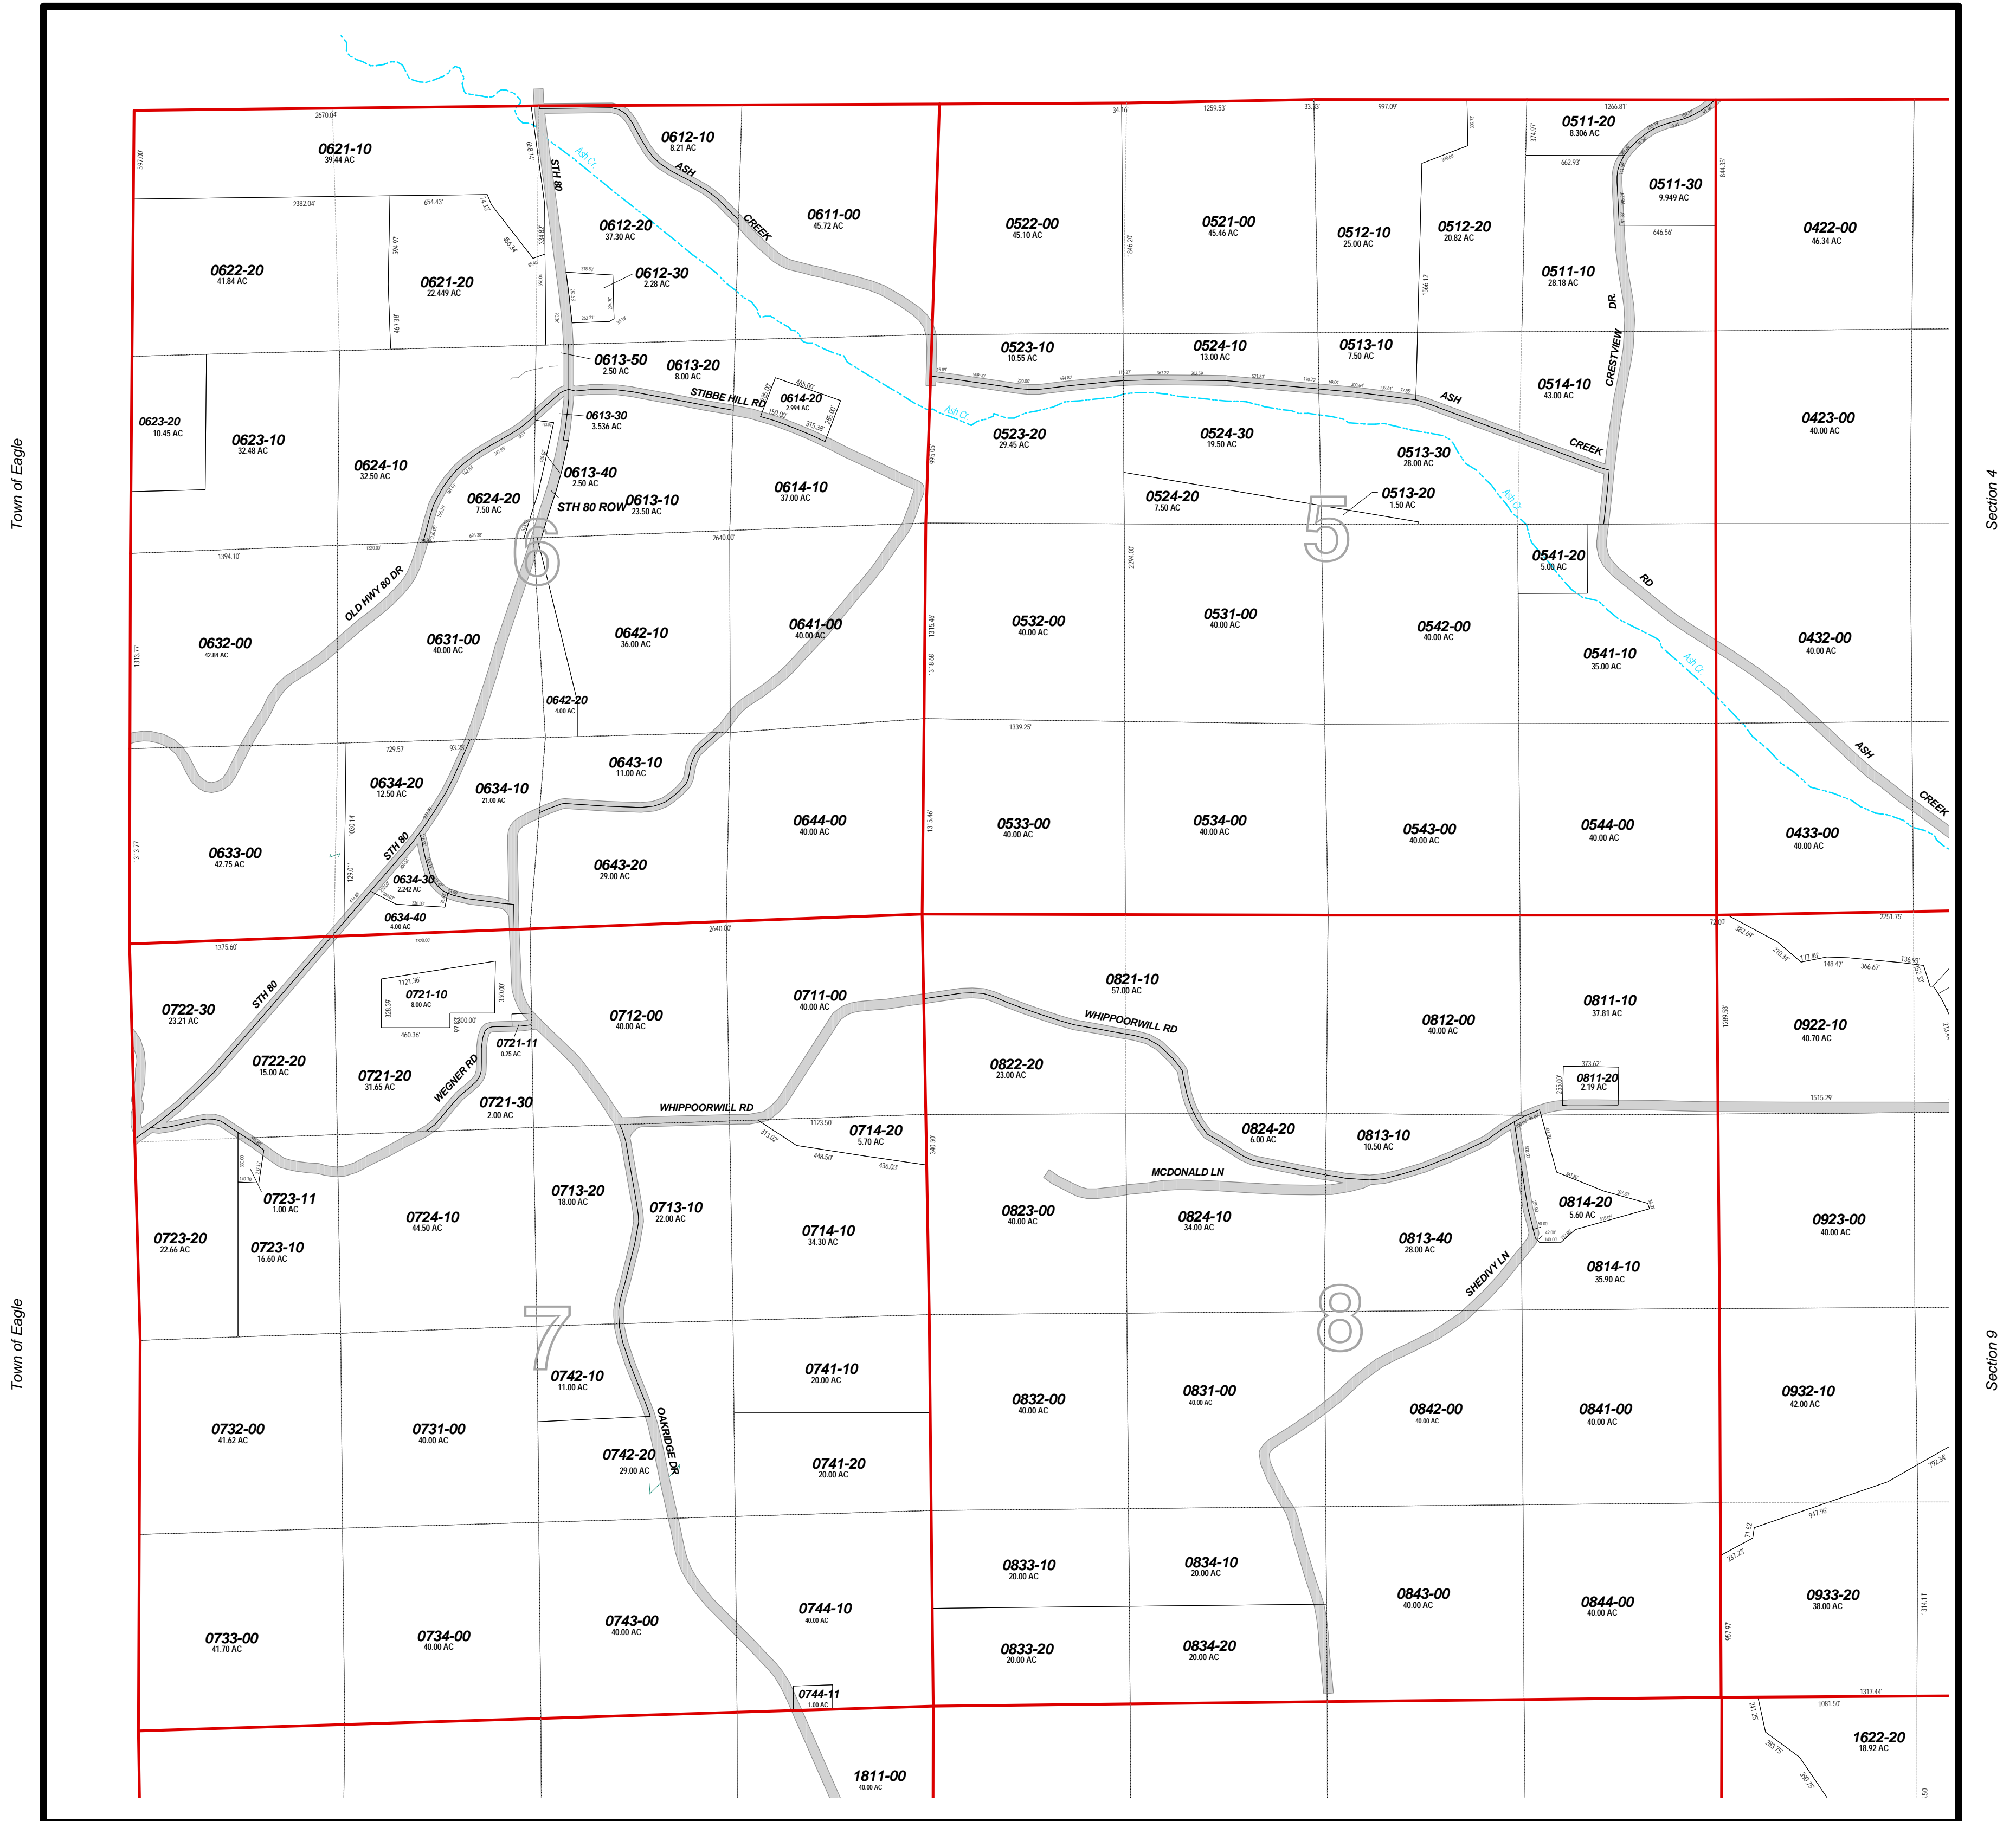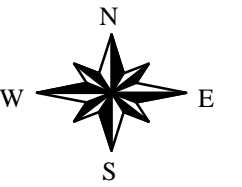

Town of Eagle

Town of Eagle

Section 4

Section 9

Section 18

Section 17

| Map Legend | | | |
|------------|----------------------|--|-----------------------|
| | Section Lines | | Historical Lines |
| | Road Right of Ways | | Leaders Dimensions |
| | Water | | Leaders Acres |
| | Parcels | | Leaders Parcel IDs |
| | Land Hooks | | Easements |
| | Road Names | | Creek Names |
| | History Text | | Government Lot Number |
| | Dimensions | | Section Numbers |
| | Acres | | Block Number |
| | Parcel IDs | | Lot Number |
| | Legal Reference Text | | |



1 Inch = 700 Feet

Disclaimer: Richland County map data is derived from various sources including GPS surveys, recorded legal documents and aerial photography using best applicable methods. These maps are intended for use in compliance of Chapter 70 Wis. State Statutes for assessment purposes only and not intended as a replacement for survey.