


Town of Richland T10N-R1E

Sections 25, 26, 35, 36


Richland County, WI

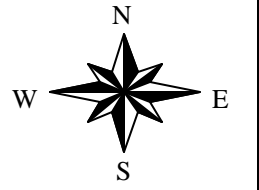

Plot Scale : 1 Inch = 700 Feet
 Last Change Date: June 27, 2003
 Plot Date: June 30, 2003

Section 23

Section 24

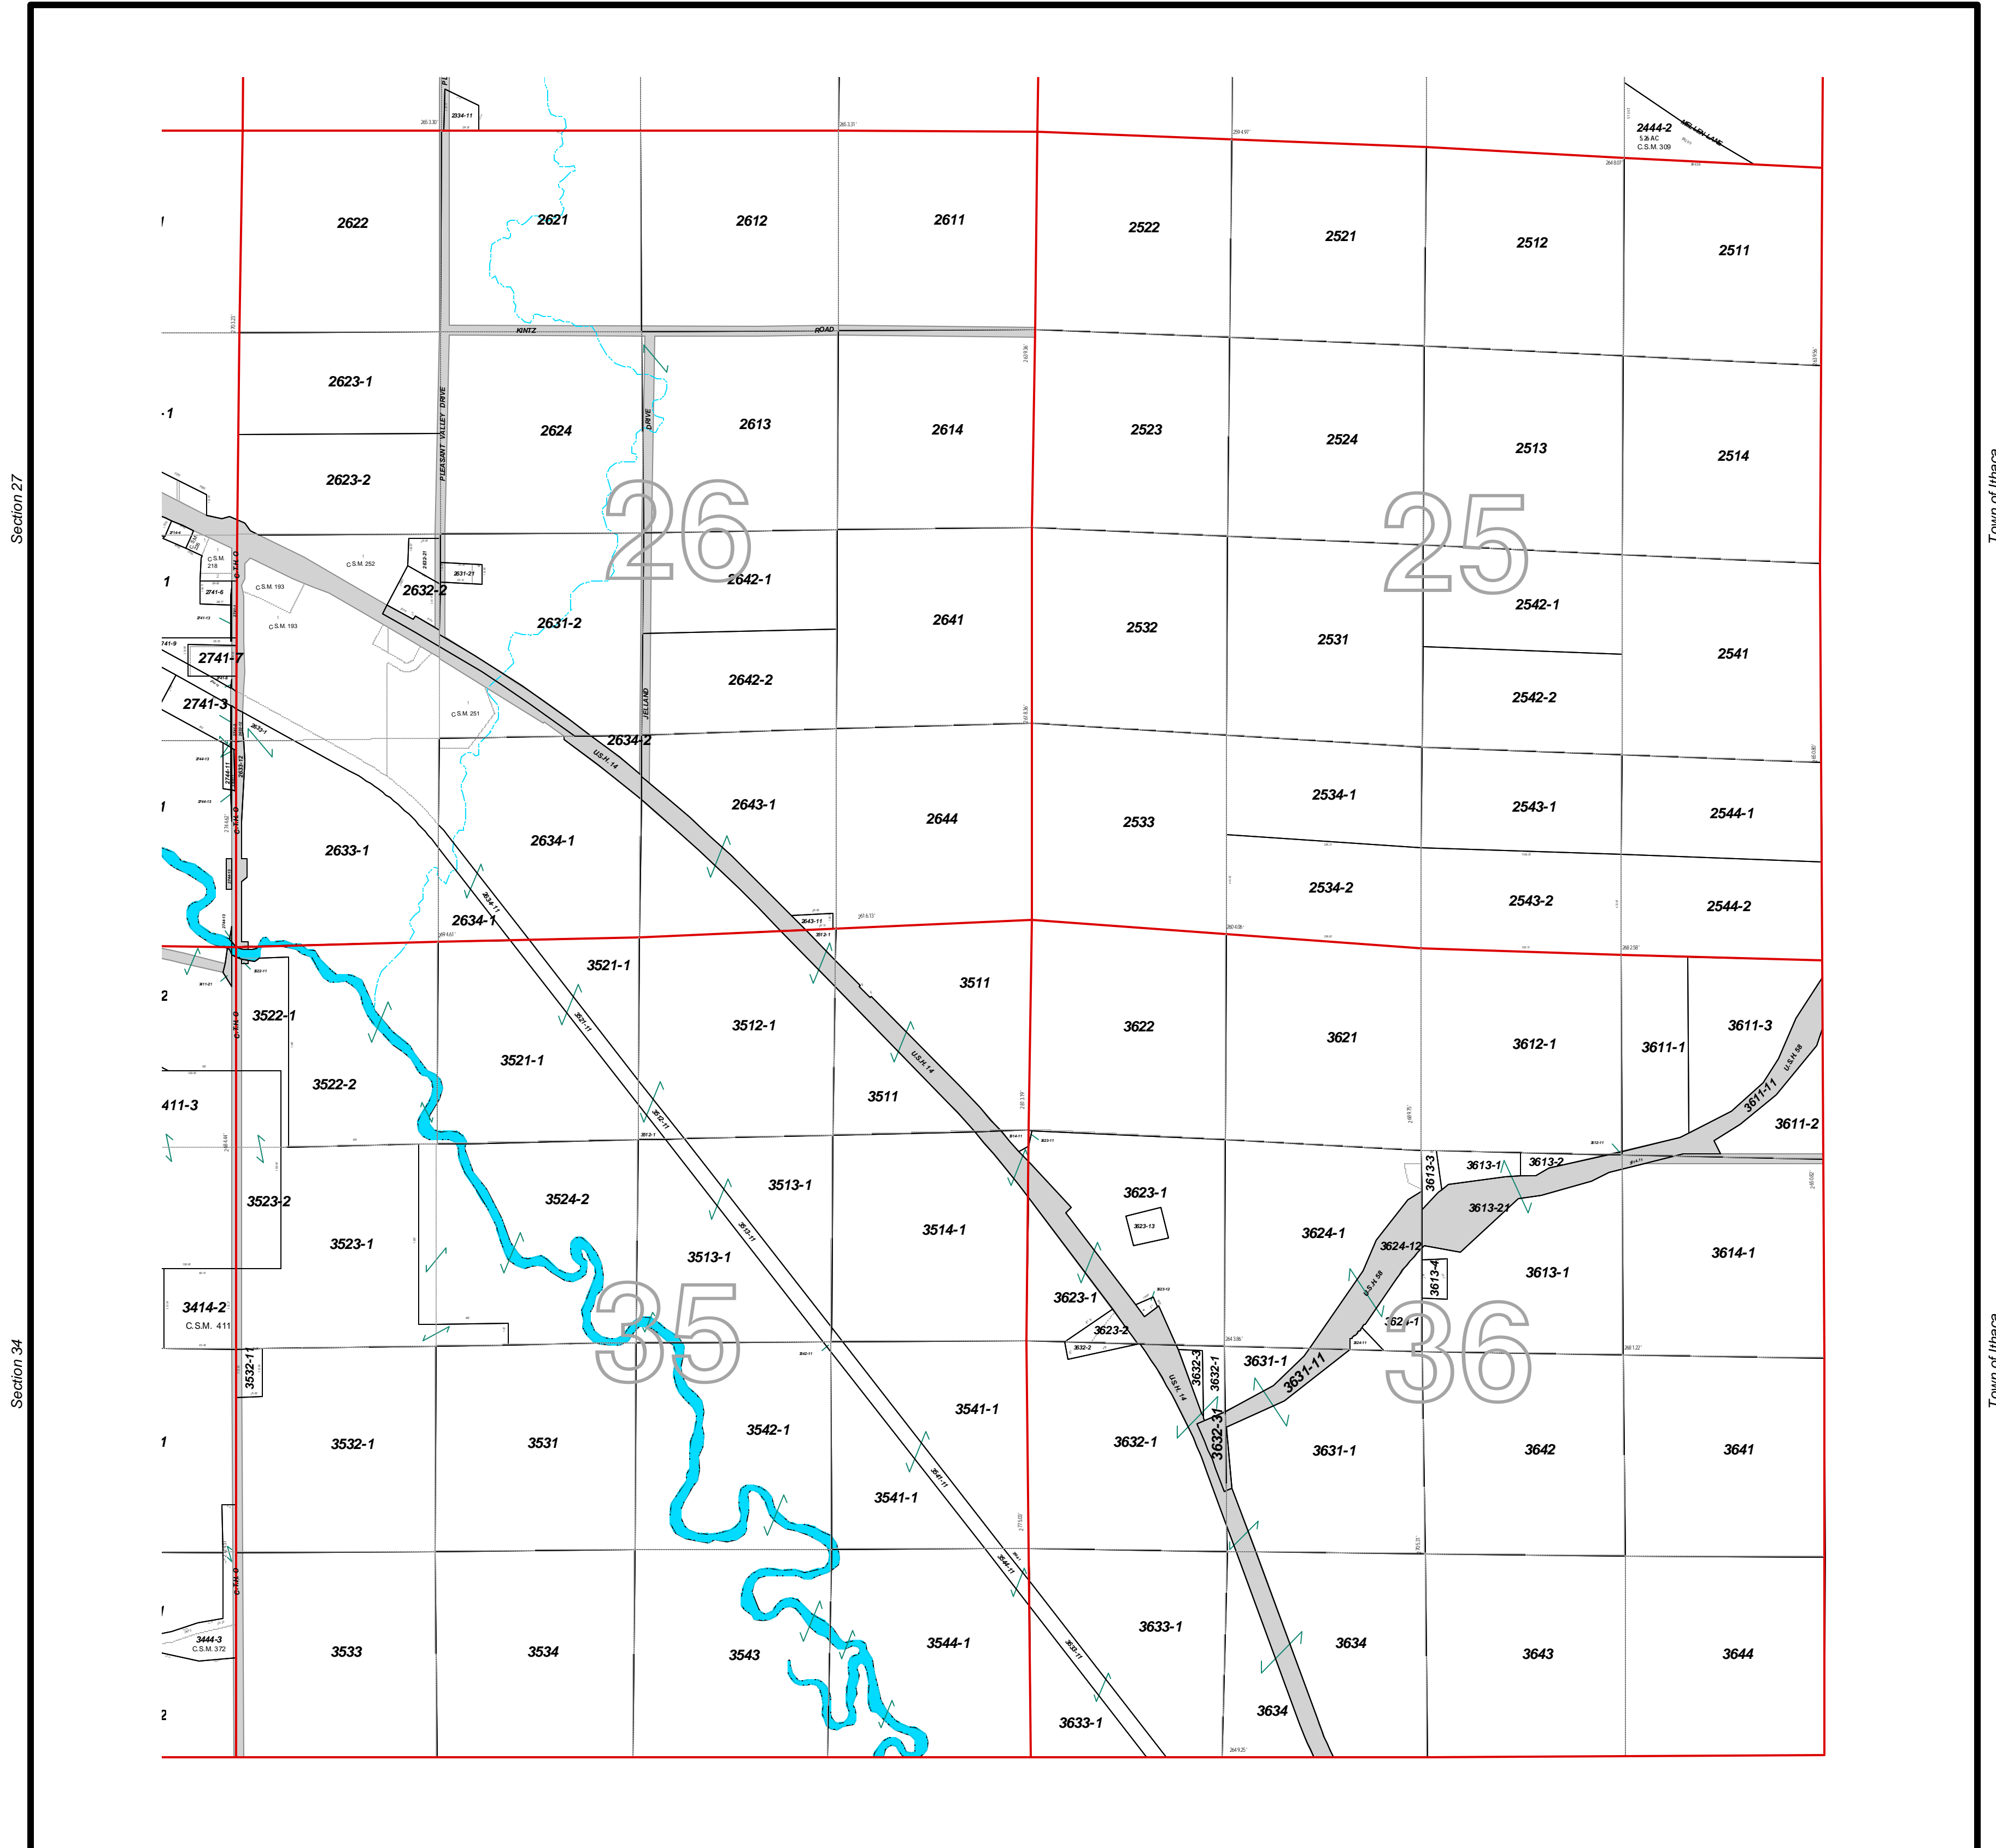

Section 27

Town of Ithaca


Section 34

Town of Ithaca

Town of Orion

Town of Orion

Map Legend			
	Section Lines		Historical Lines
	Road Right of Ways		Leaders Dimensions
	Water		Leaders Acres
	Parcels		Leaders Parcel Ids
	Land Hooks		Easements
	Road Names		Creek Names
	History Text		Government Lot Number
	Dimensions		Section Numbers
	Acres		Block Number
	Parcel Ids		Lot Number
	Legal Reference Text		

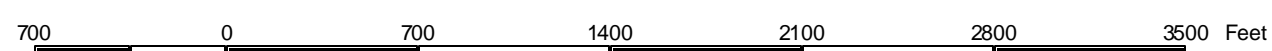

1 Inch = 700 Feet

Disclaimer:
 Richland County map data is derived from various sources including GPS, surveys, recorded legal documents and aerial photography using best applicable methods. These maps are intended for use in compliance of Chapter 70 Wis. State Statutes for assessment purposes only and not intended as a replacement for survey.