


Town of Richland T10N-R1E

Sections 27, 28, 33, 34


Richland County, WI

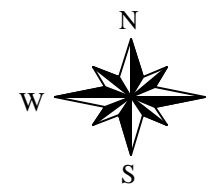

Plot Scale : 1 Inch = 700 Feet
 Last Change Date: June 27, 2003
 Plot Date: June 30, 2003

Section 21


Section 22

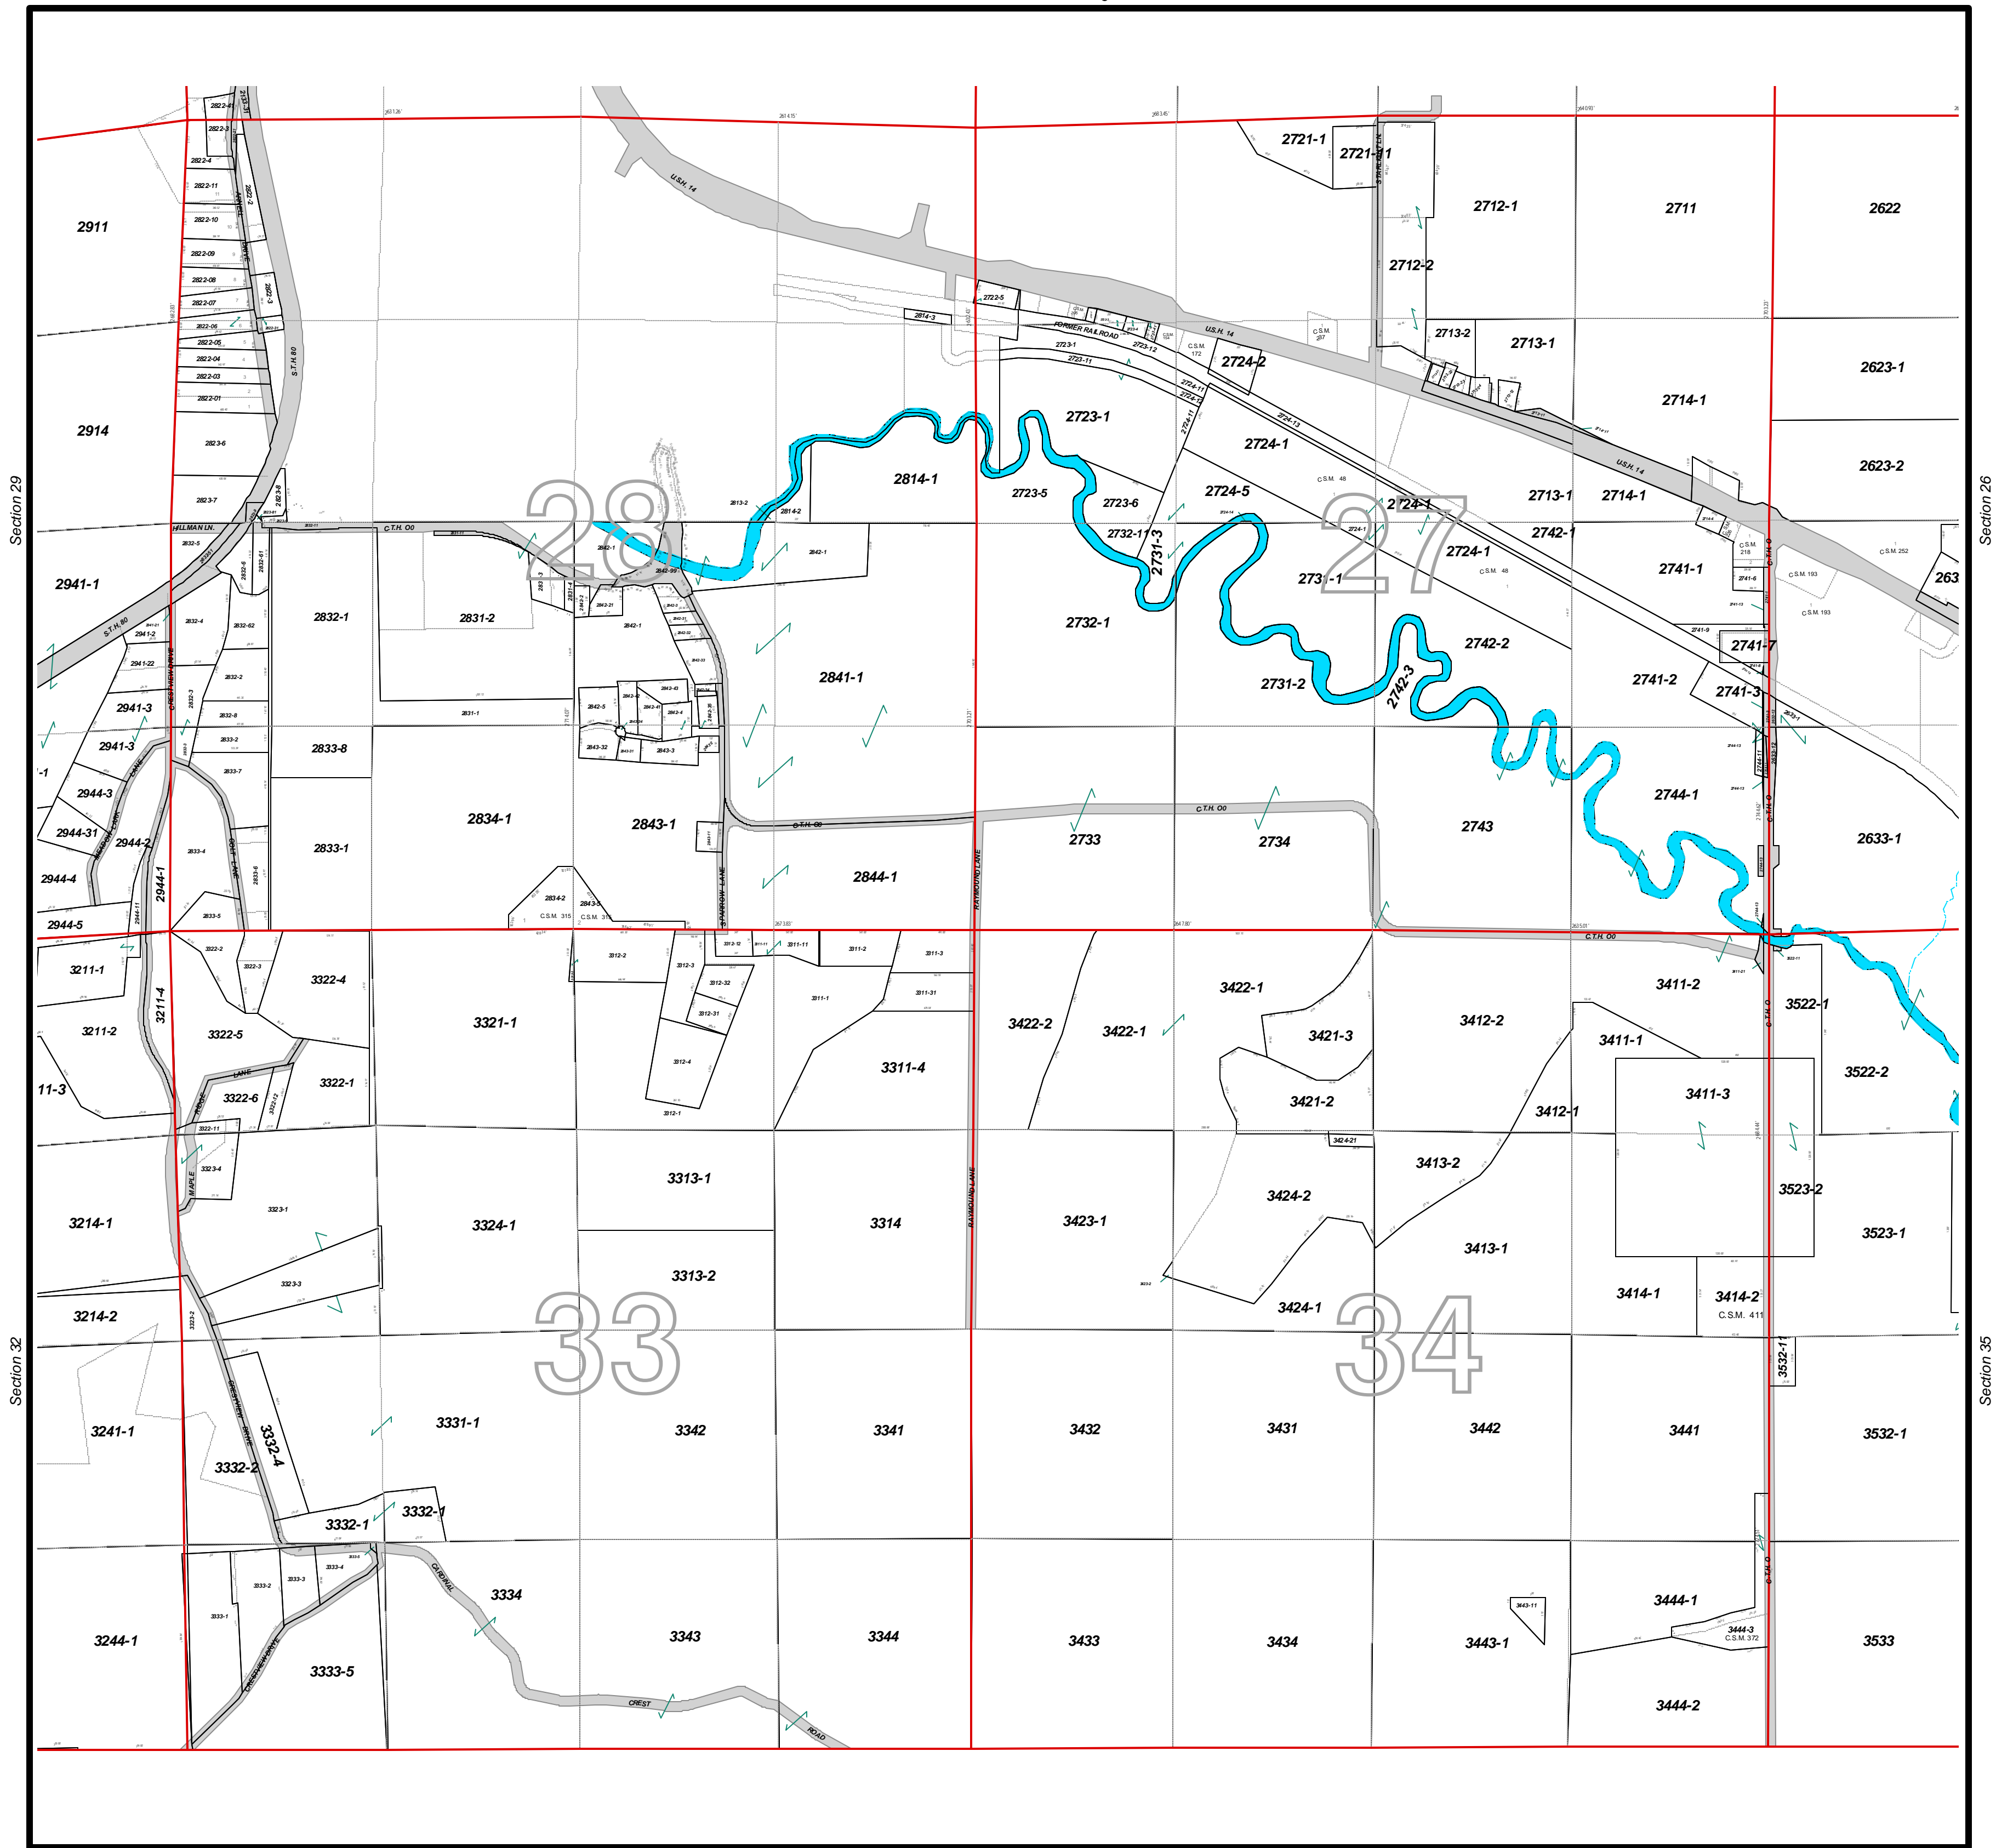

Town of Orion

Town of Orion

Map Legend	
	Section Lines
	Road Right of Ways
	Water
	Parcels
	Land Hooks
	Historical Lines
	Leadens Dimensions
	Leadens Acres
	Leadens Parcel IDs
	Easements
	Road Names
	History Text
	Dimensions
	Acresage
	Parcel Ids
	Legal Reference Text
	Creek Names
	Government Lot Number
	Section Numbers
	Block Number
	Lot Number

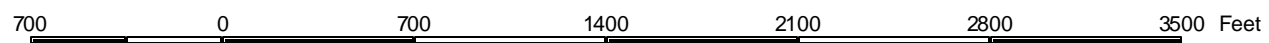

1 Inch = 700 Feet

Disclaimer:
 Richland County map data is derived from various sources including GPS, surveys, recorded legal documents and aerial photography using best applicable methods. These maps are intended for use in compliance of Chapter 70 Wis. State Statutes for assessment purposes only and not intended as a replacement for survey.