

# Town of Richland T10N-R1E



## Sections 29, 30, 31, 32

### Richland County, WI

Plot Scale : 1 Inch = 700 Feet  
 Last Change Date: June 27, 2003  
 Plot Date: June 30, 2003

Section 19

Section 20

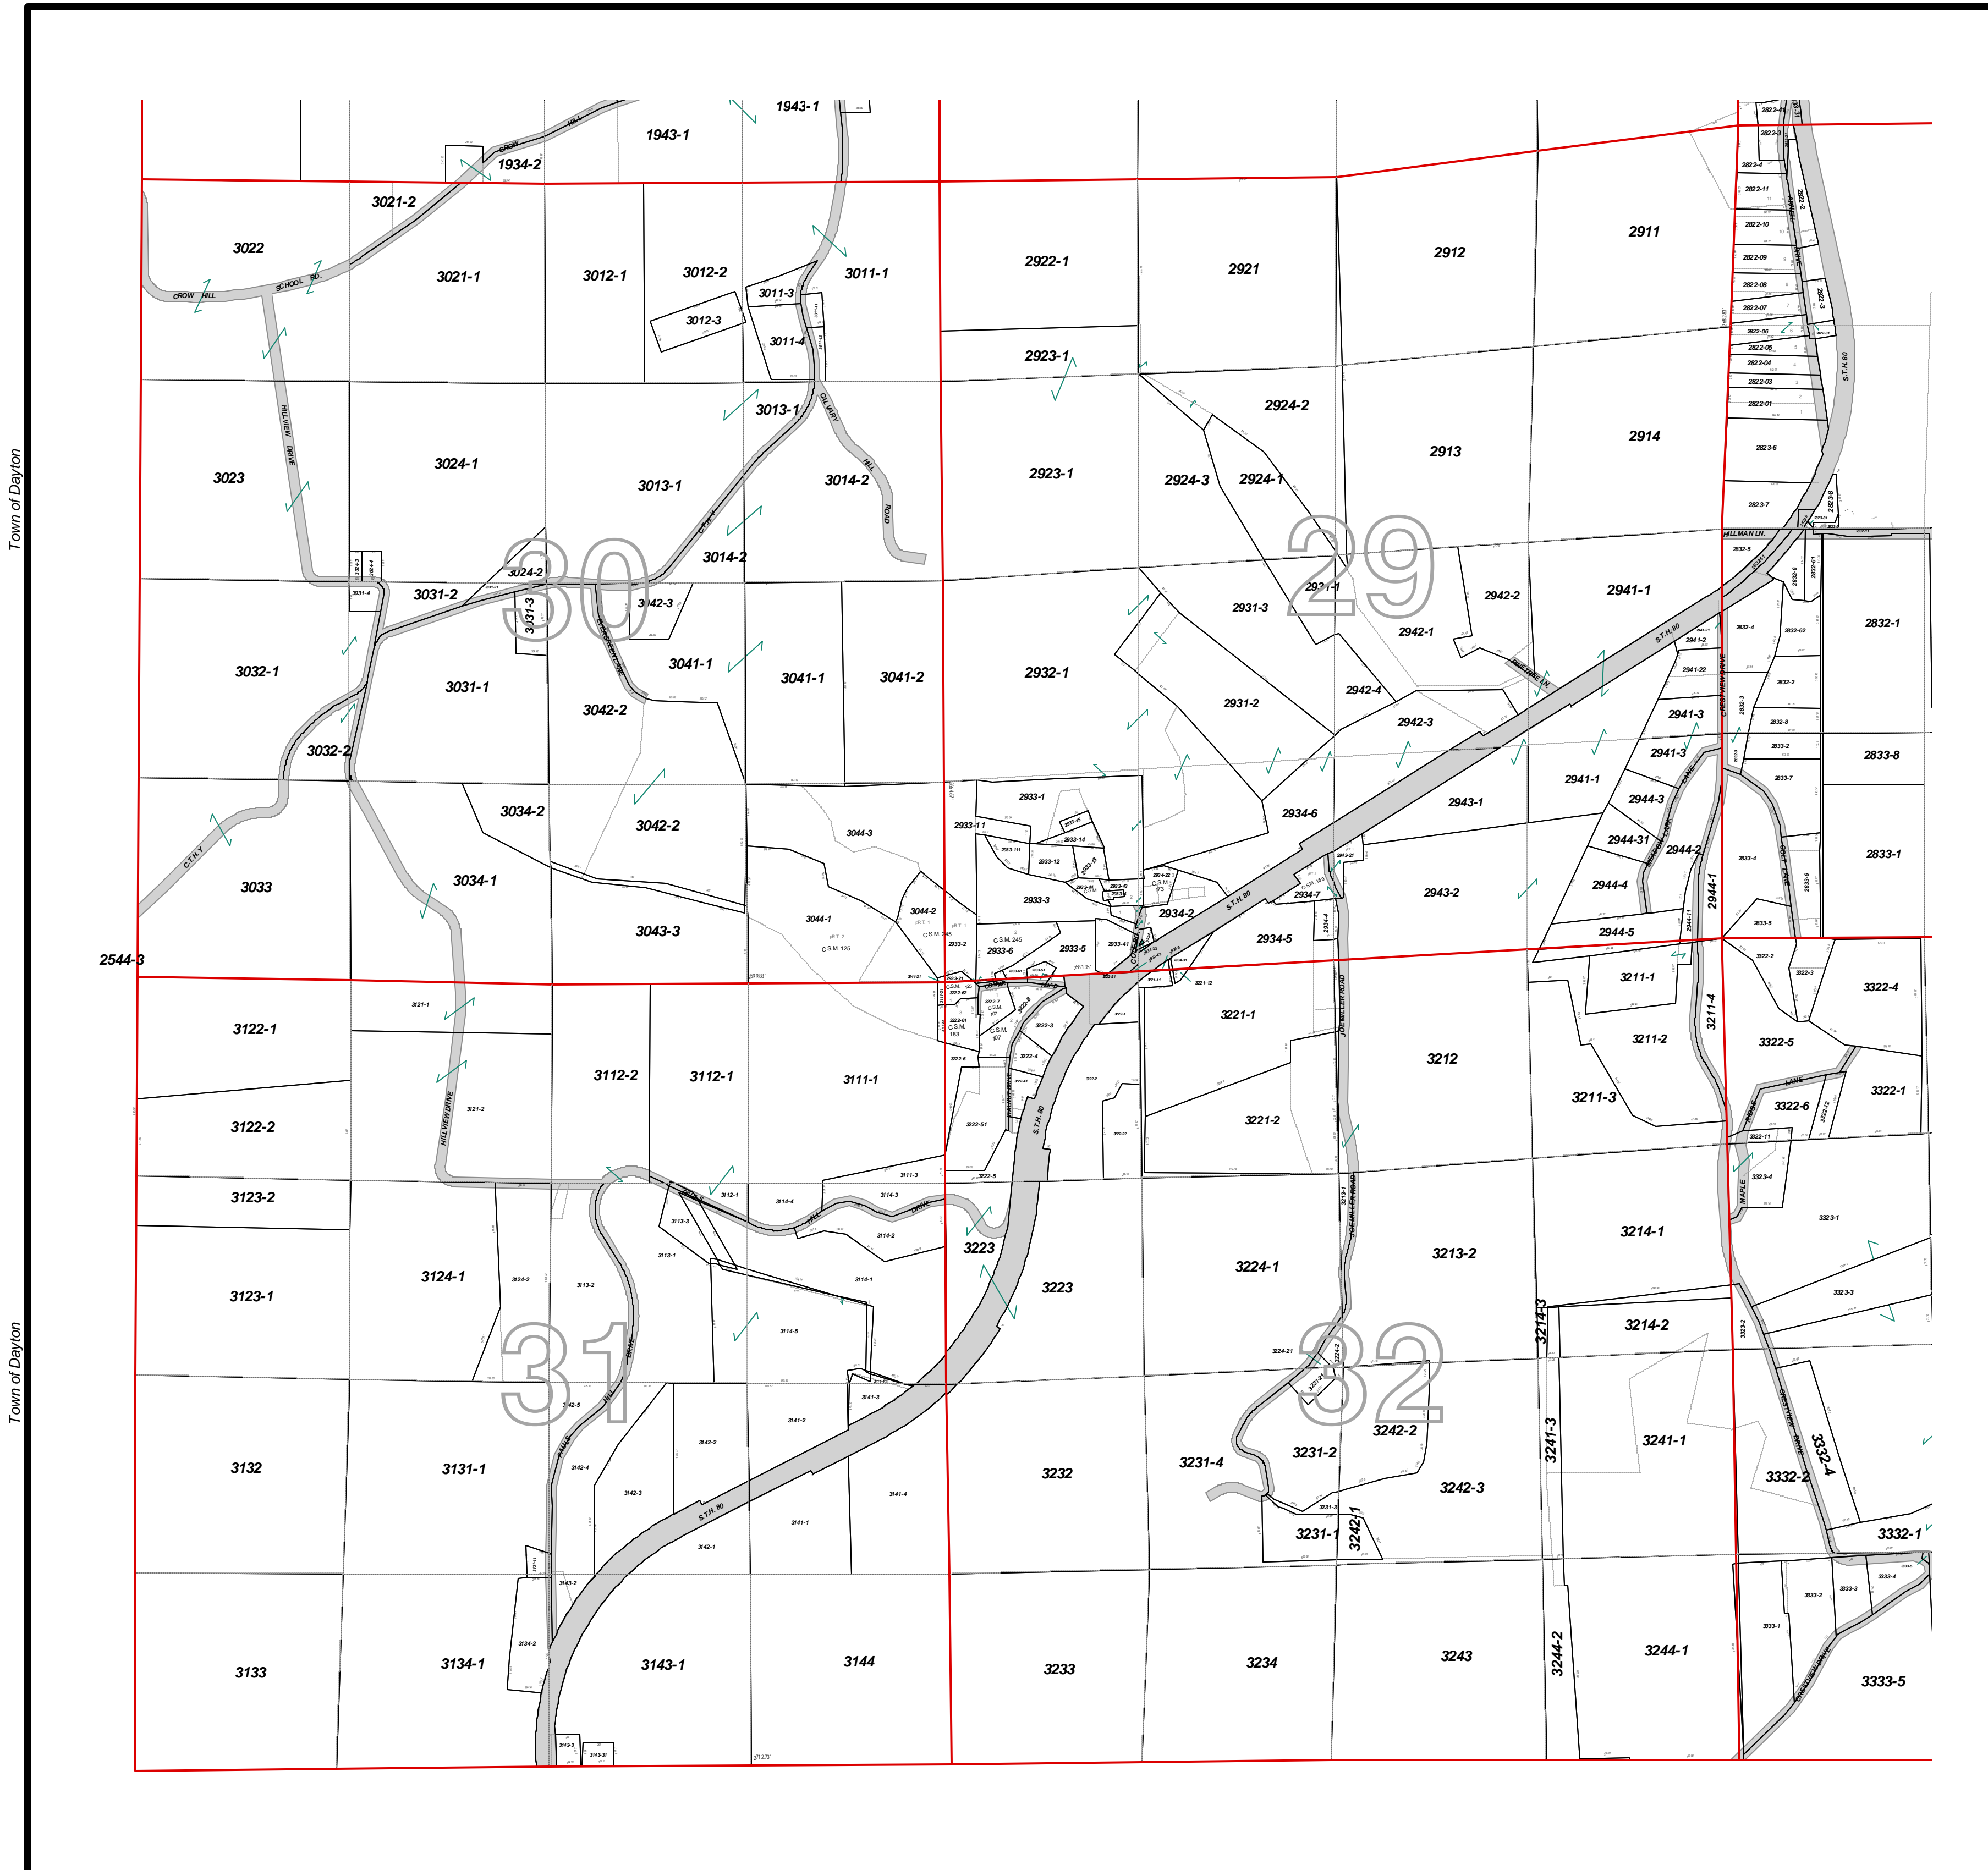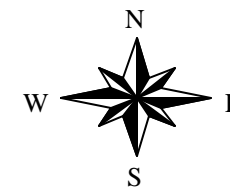

Town of Dayton

Town of Dayton


Section 28

Section 33

Town of Orion

Town of Orion

Map Legend			
	Section Lines	<b>Text</b> Road Names	<b>Text</b> Creek Names
	Road Right of Ways	<b>Text</b> History Text	<b>Text</b> Government Lot Number
	Water	<b>Text</b> Dimensions	<b>Text</b> Section Numbers
	Parcels	<b>Text</b> Acreage	<b>Text</b> Block Number
	Land Hooks	<b>Text</b> Parcel Ids	<b>Text</b> Lot Number
	Historical Lines	<b>Text</b> Legal Reference Text	
	Leaders Dimensions		
	Leaders Acres		
	Leaders Parcel Ids		
	Easements		

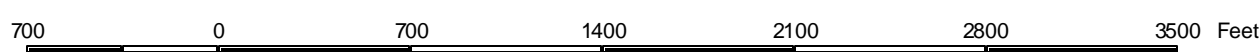

1 Inch = 700 Feet

Disclaimer:  
 Richland County map data is derived from various sources including GPS, surveys, recorded legal documents and aerial photography using best applicable methods. These maps are intended for use in compliance of Chapter 70 Wis. State Statutes for assessment purposes only and not intended as a replacement for survey.