


Town of Richland T10N-R1E

Sections 3, 4, 9, 10


Richland County, WI

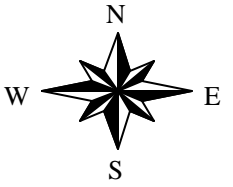

Plot Scale : 1 Inch = 700 Feet
 Last Change Date: June 27, 2003
 Plot Date: June 30, 2003

Town of Rockbridge

Town of Rockbridge

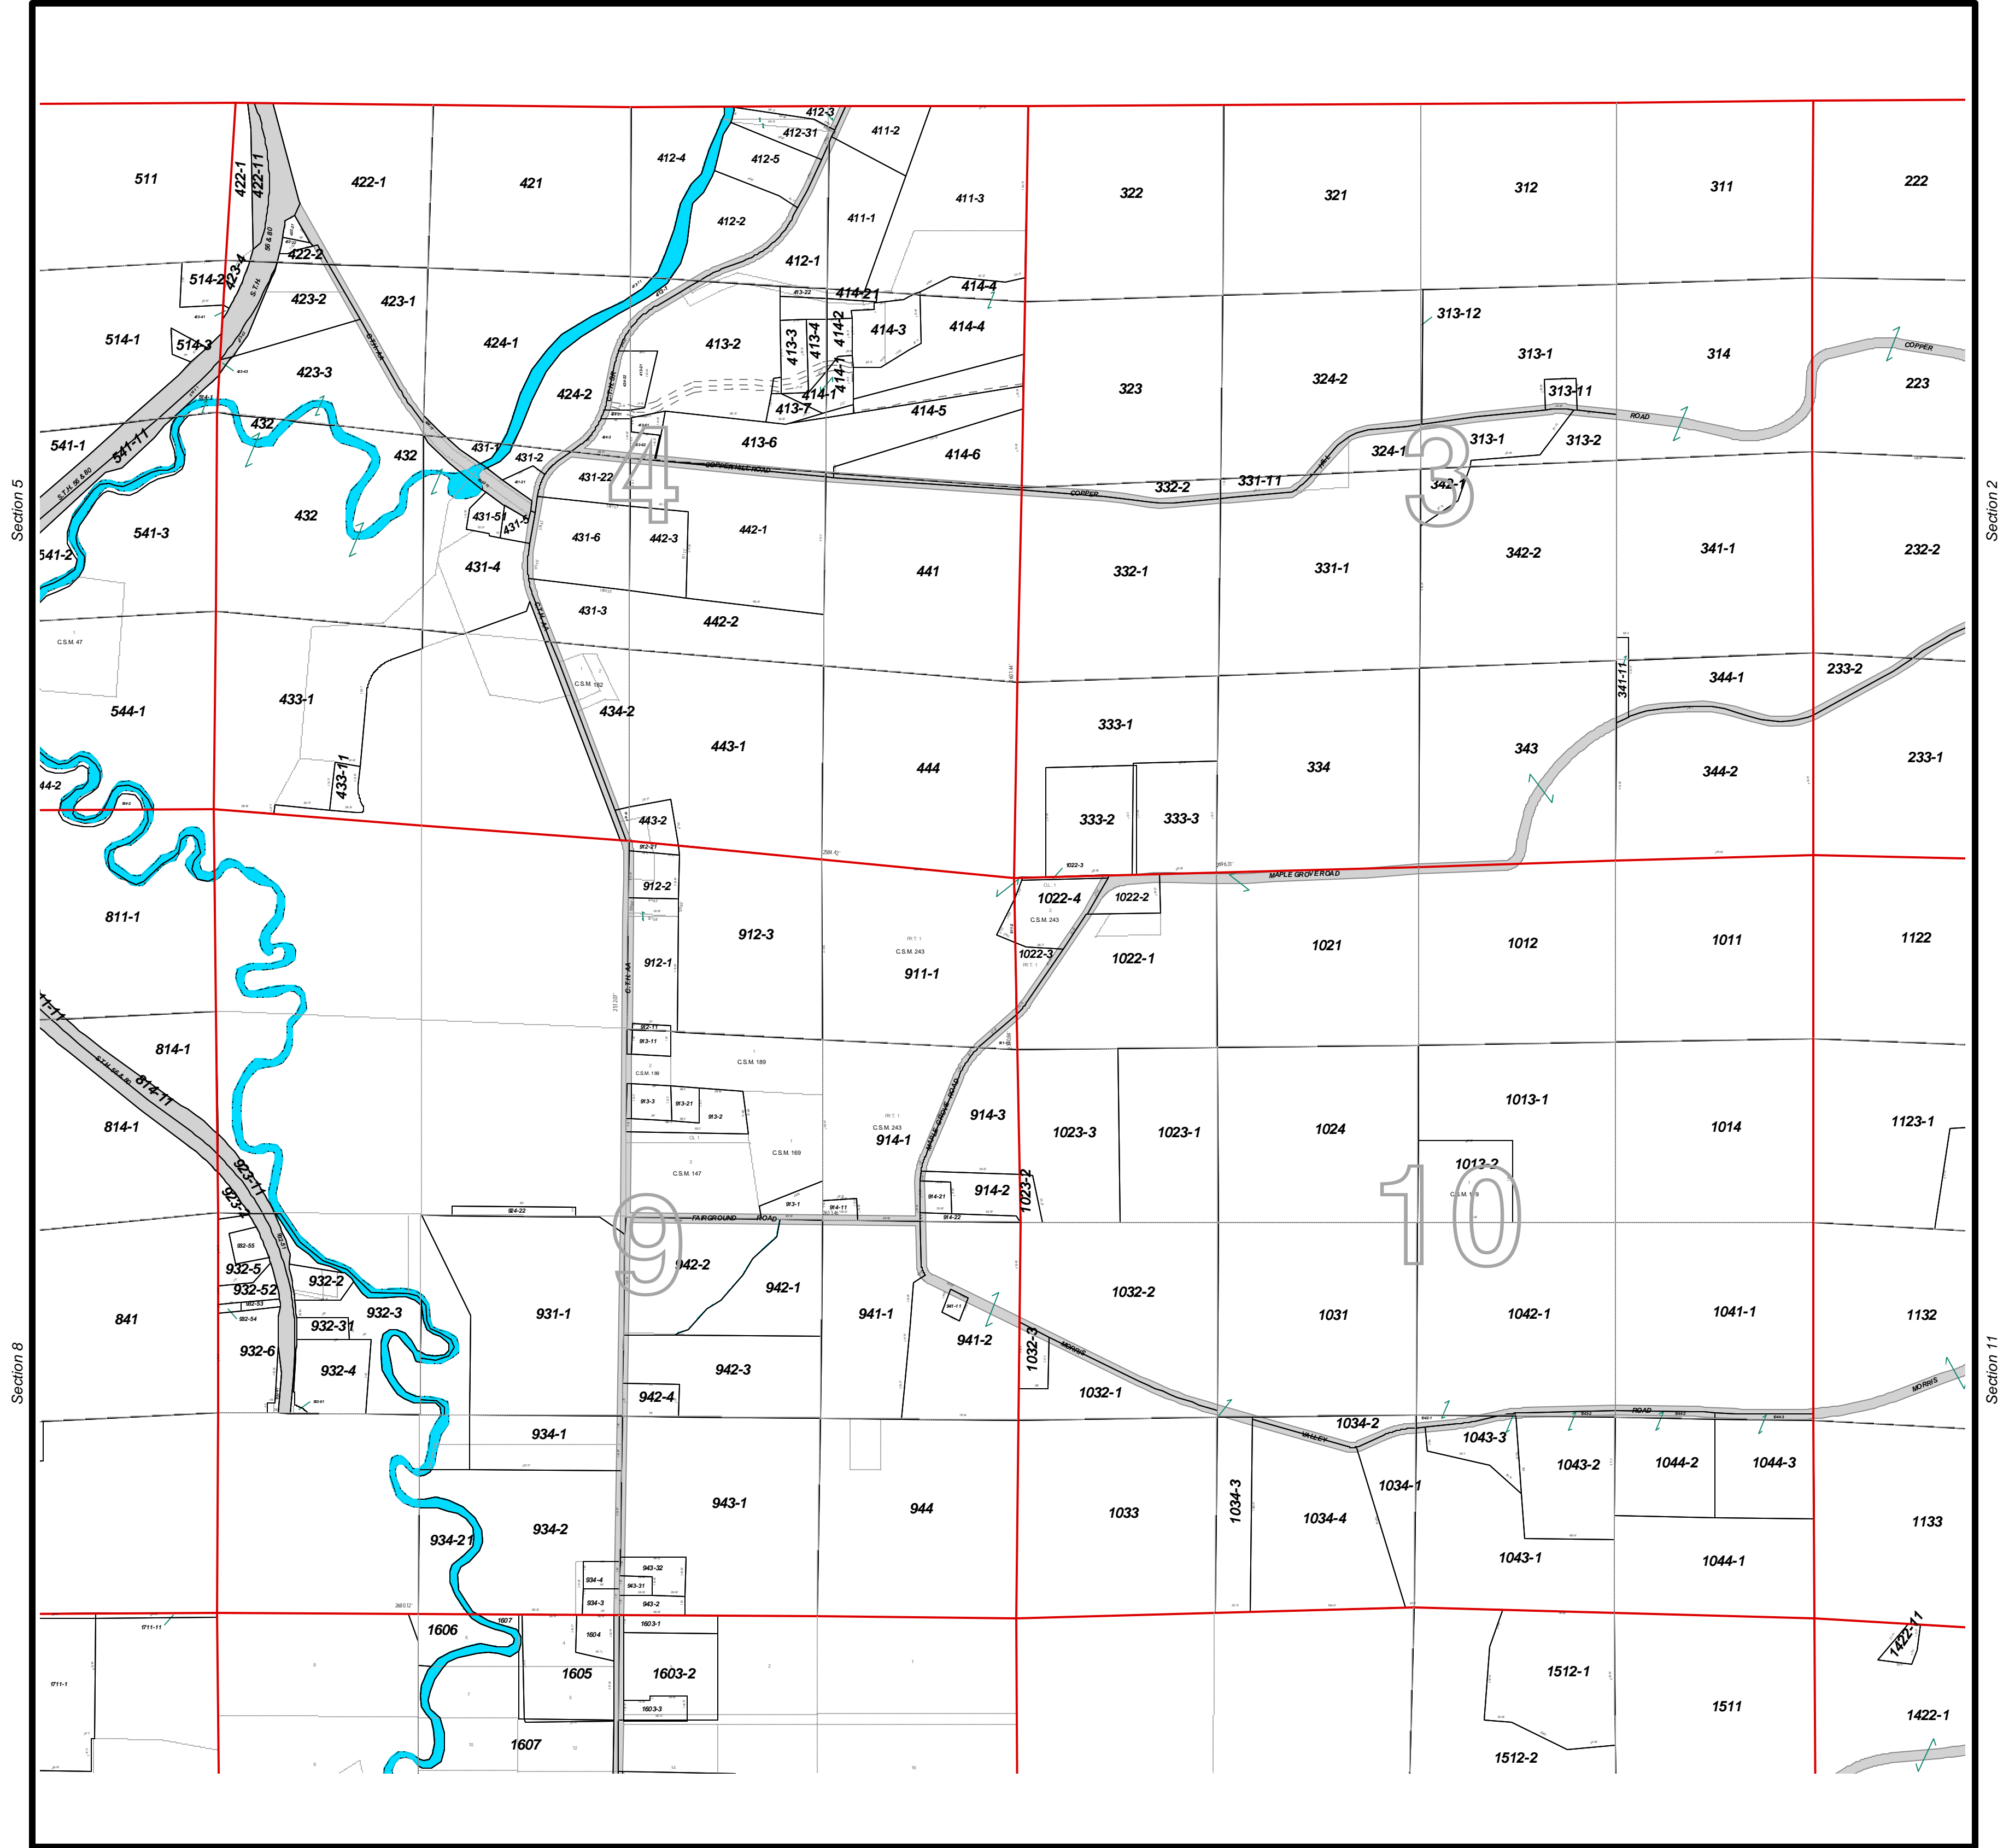

Section 5

Section 8


Section 2

Section 11

Section 16

Section 15

Map Legend			
	Section Lines		Creek Names
	Road Right of Ways		Government Lot Number
	Water		Section Numbers
	Parcels		Block Number
	Land Blocks		Lot Number
	Historical Lines		Road Names
	Leaders Dimensions		History Text
	Leaders Acres		Dimensions
	Leaders Parcel IDs		Acres
	Easements		Parcel IDs
			Legal Reference Text

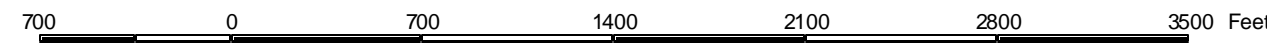

1 Inch = 700 Feet

Disclaimer:
 Richland County map data is derived from various sources including GPS, surveys, recorded legal documents and aerial photography using best applicable methods. These maps are intended for use in compliance of Chapter 70 Wis. State Statutes for assessment purposes only and not intended as a replacement for survey.