



Town of Richwood T9N-R2W Sections 29, 30, 31, 32 Richland County, WI

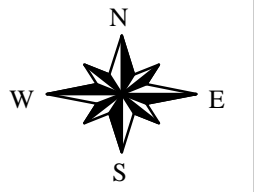

Plot Scale : 1 Inch = 700 Feet
Last Change Date: January 01, 2004
Plot Date: January 09, 2004

Section 19

Section 20

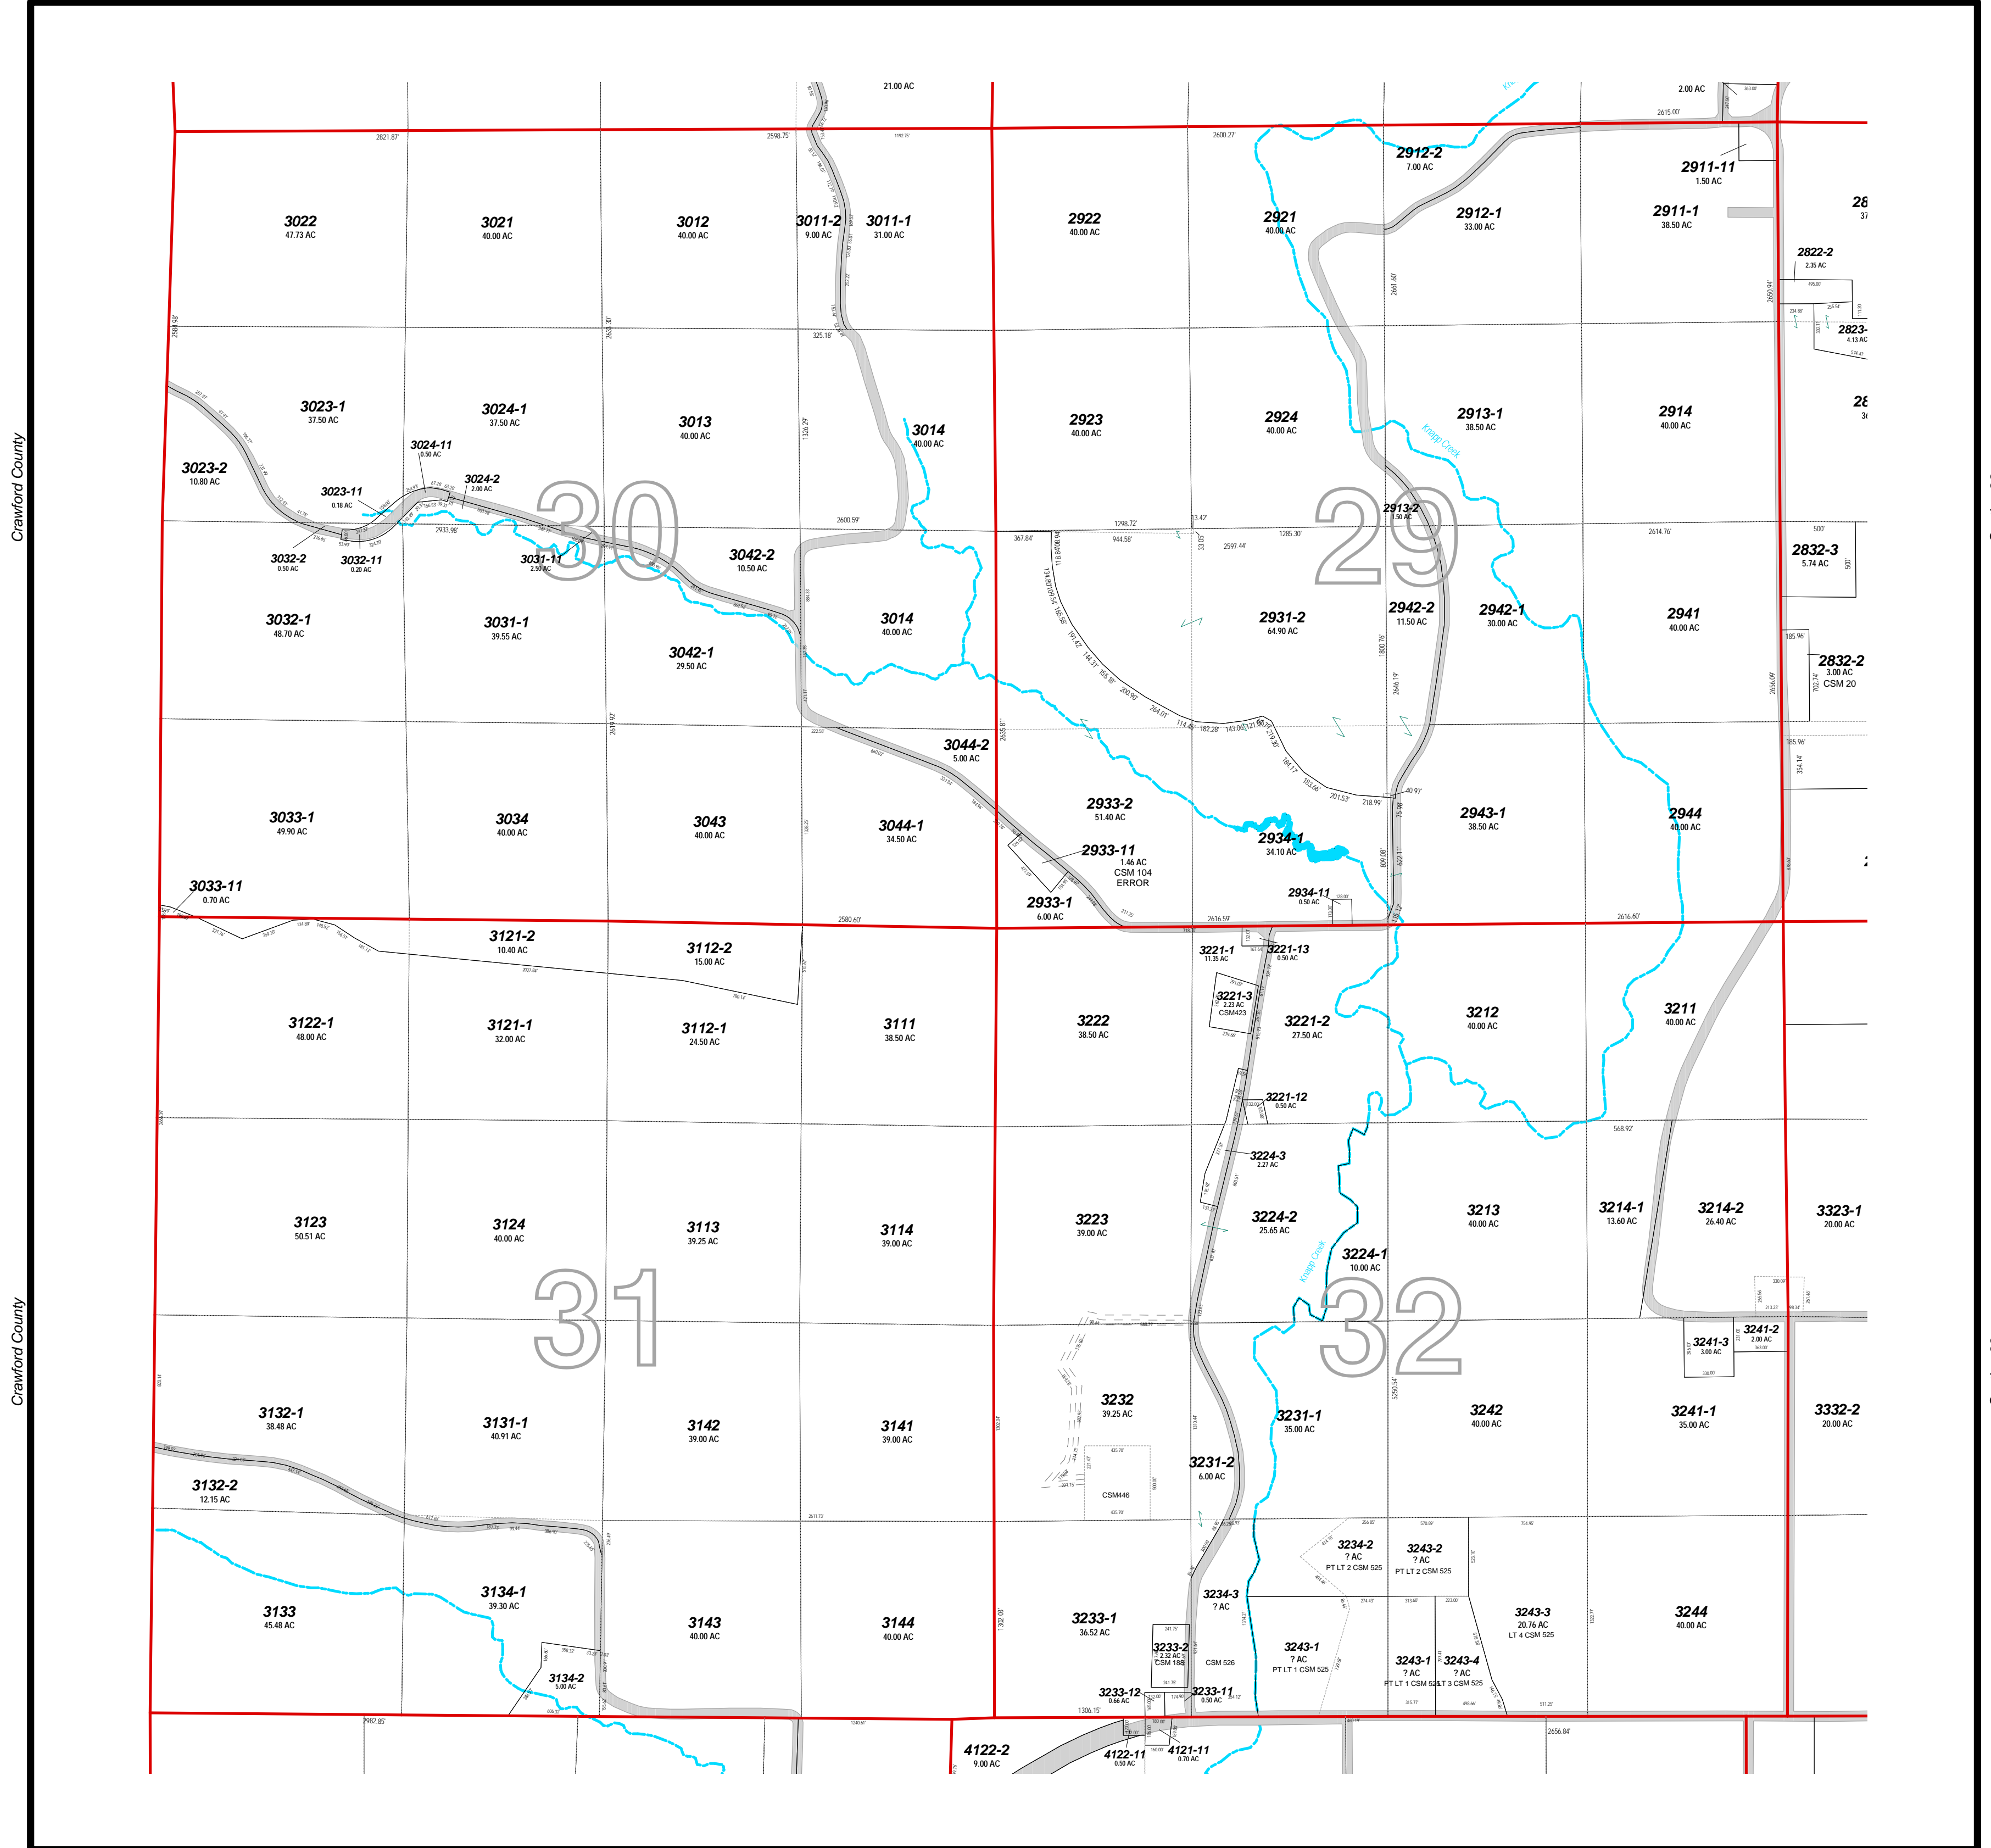

Crawford County

Crawford County

Section 28

Section 33

Map Legend			
	Section Lines		Creek Names
	Road Right of Ways		Government Lot Number
	Water		Section Numbers
	Parcels		Block Number
	Land Hooks		Lot Number
	Historical Lines	Text	Road Names
	Leaders Dimensions	Text	History Text
	Leaders Acres	Text	Dimensions
	Leaders Parcel IDs	Text	Acreage
	Easements	Text	Parcel IDs
		Text	Legal Reference Text



1 Inch = 700 Feet

Disclaimer:
Richland County map data is derived from various sources including GPS, surveys, recorded legal documents and aerial photography using best applicable methods. These maps are intended for use in compliance of Chapter 70 Wis. State Statutes for assessment purposes only and not intended as a replacement for survey.