



Town of Richwood T8N-R2W Sections 3, 4, 9 Richland County, WI

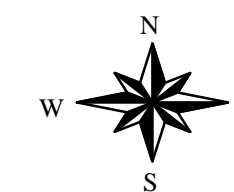

Plot Scale : 1 Inch = 700 Feet
Last Change Date: January 01, 2004
Plot Date: January 09, 2004

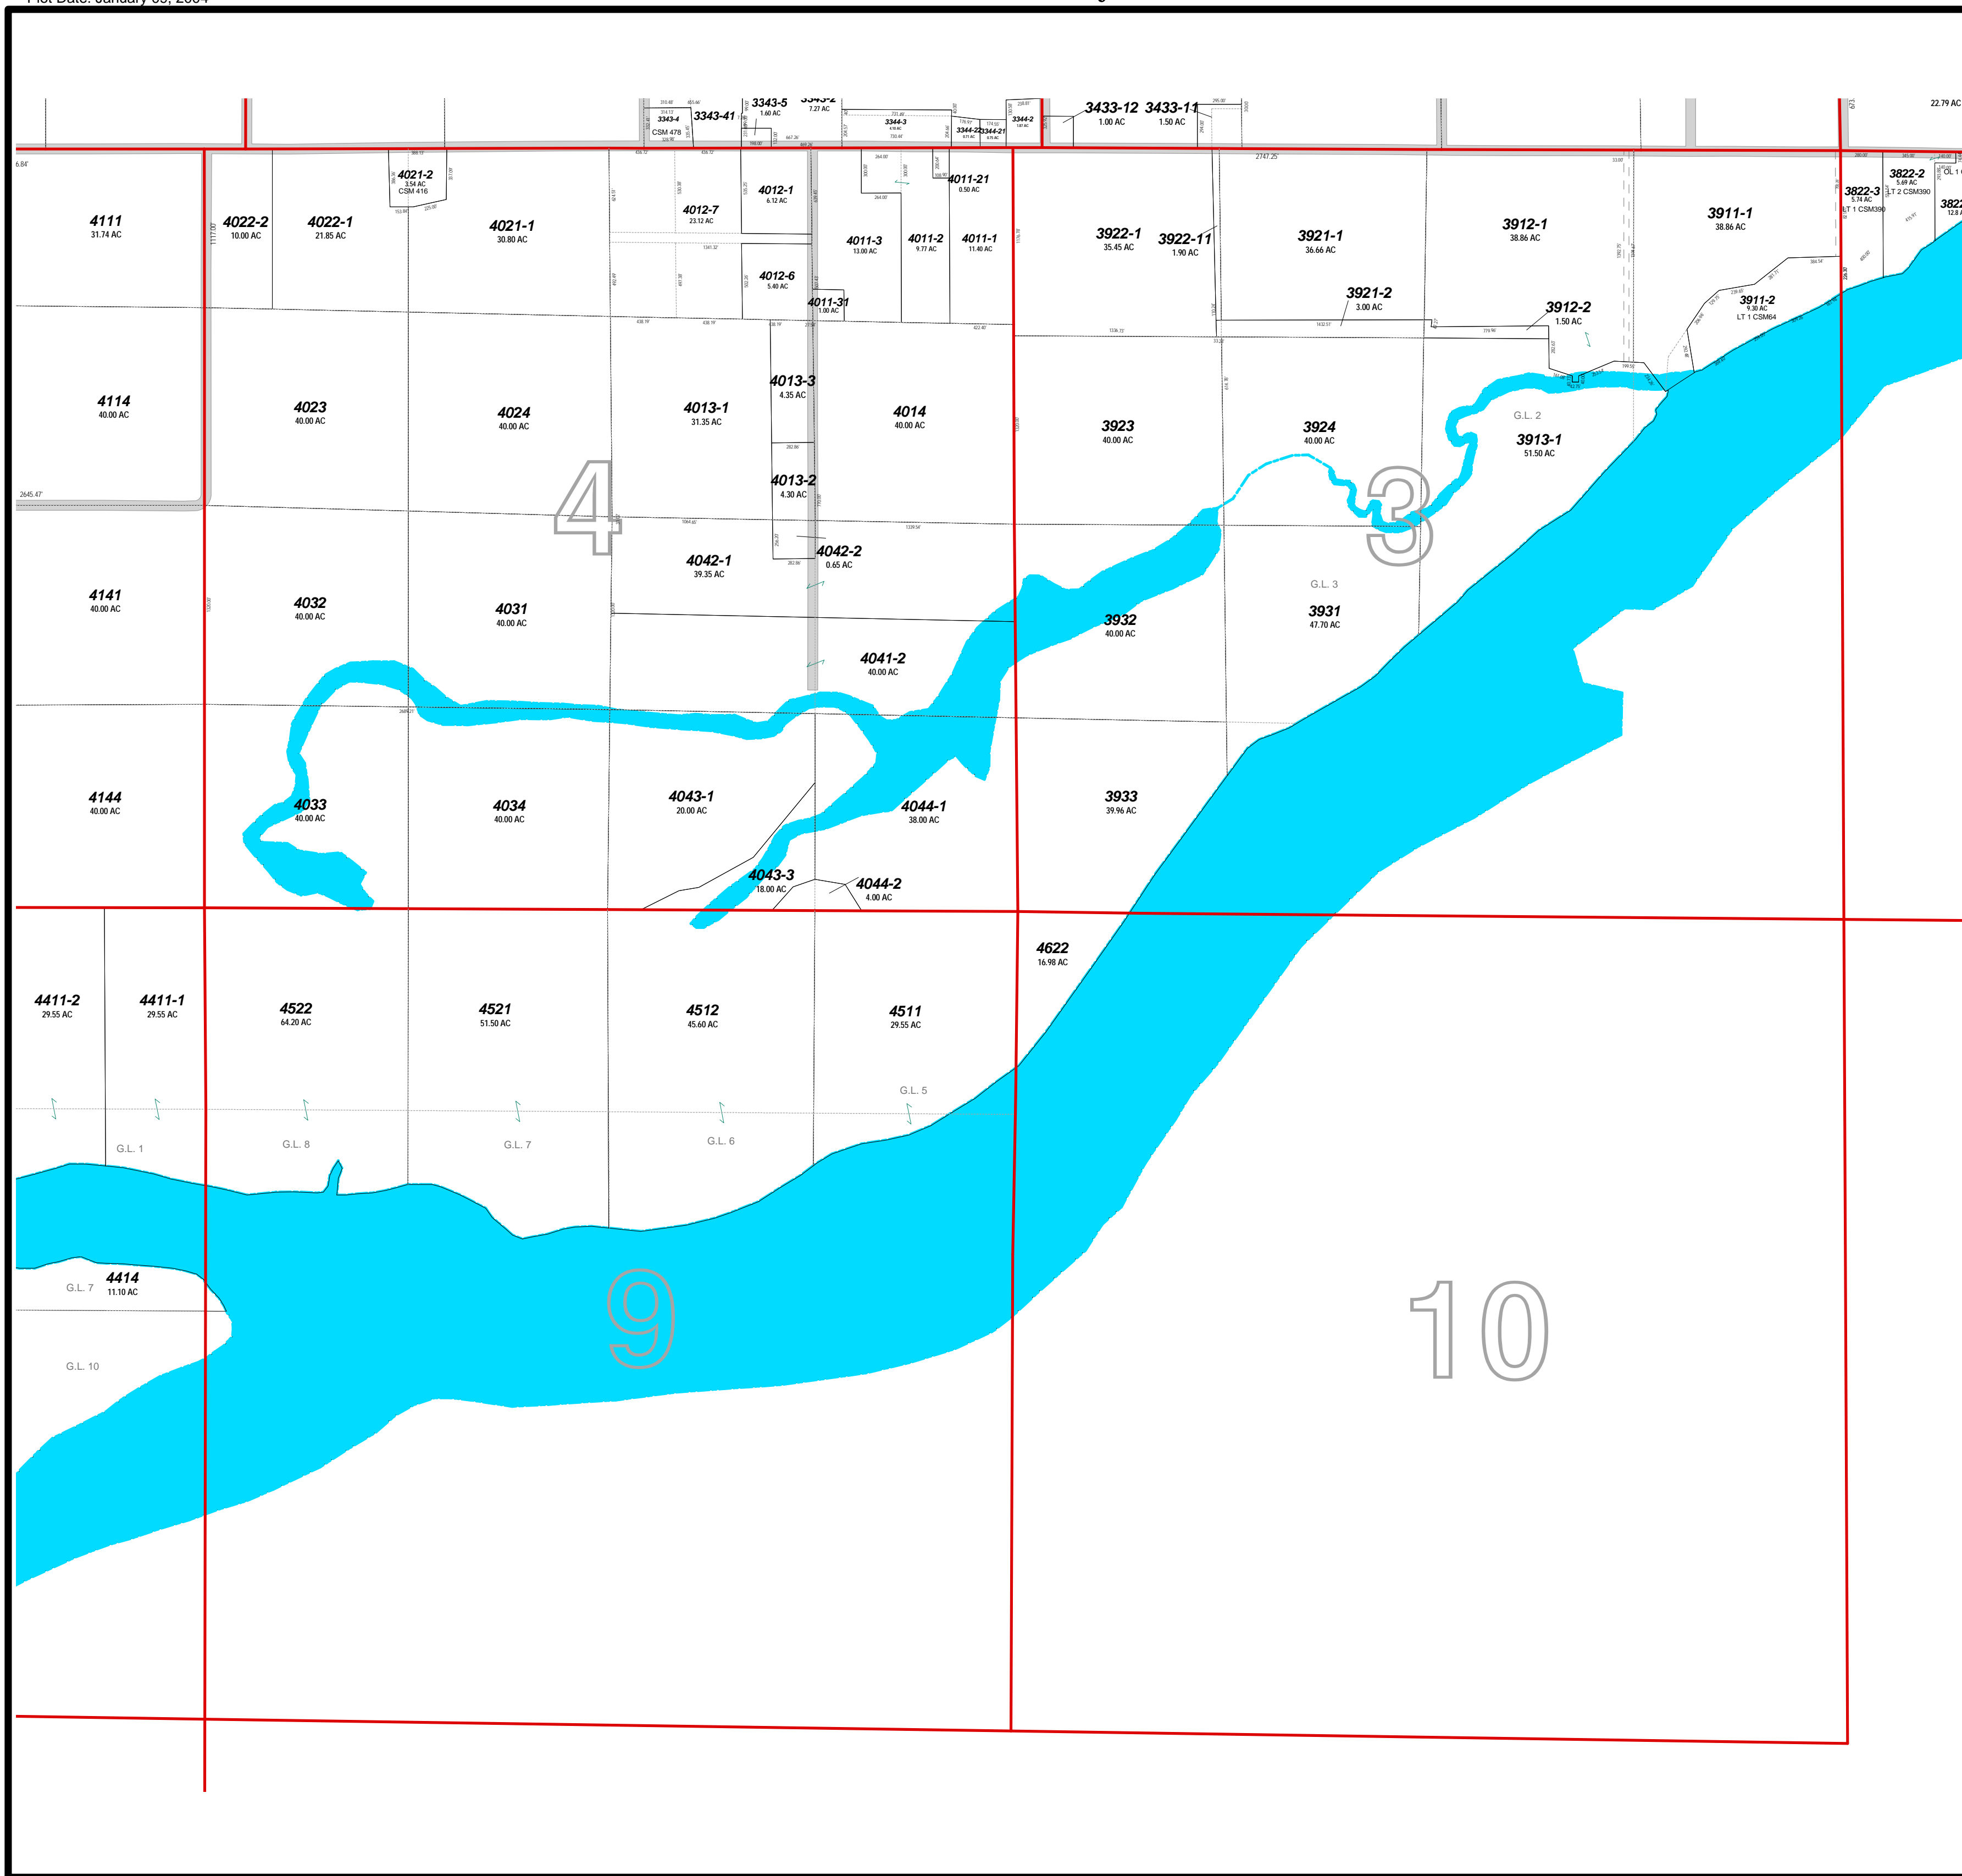

Map Legend			
	Section Lines		Historical lines
	Road Right of Ways		Leaders Dimensions
	Water		Leaders Acres
	Parcels		Leaders Parcel IDs
	Land Hooks		Easements
	Text		Road Names
	Text		History Text
	Text		Dimensions
	Text		Acresage
	Text		Parcel Ids
	Text		Legal Reference Text
	Text		Creek Names
	Text		Government Lot Number
	Text		Section Numbers
	Text		Block Number
	Text		Lot Number



1 Inch = 700 Feet

Disclaimer:
Richland County map data is derived from various sources including GPS, surveys, recorded legal documents and aerial photography using best applicable methods. These maps are intended for use in compliance of Chapter 70 Wis. State Statutes for assessment purposes only and not intended as a replacement for survey.